


SWING TIES

Street:

EL CERRITO DRIVE

OFFICIAL USE ONLY

X-Street: E OF PEARBLOSSOM DR.

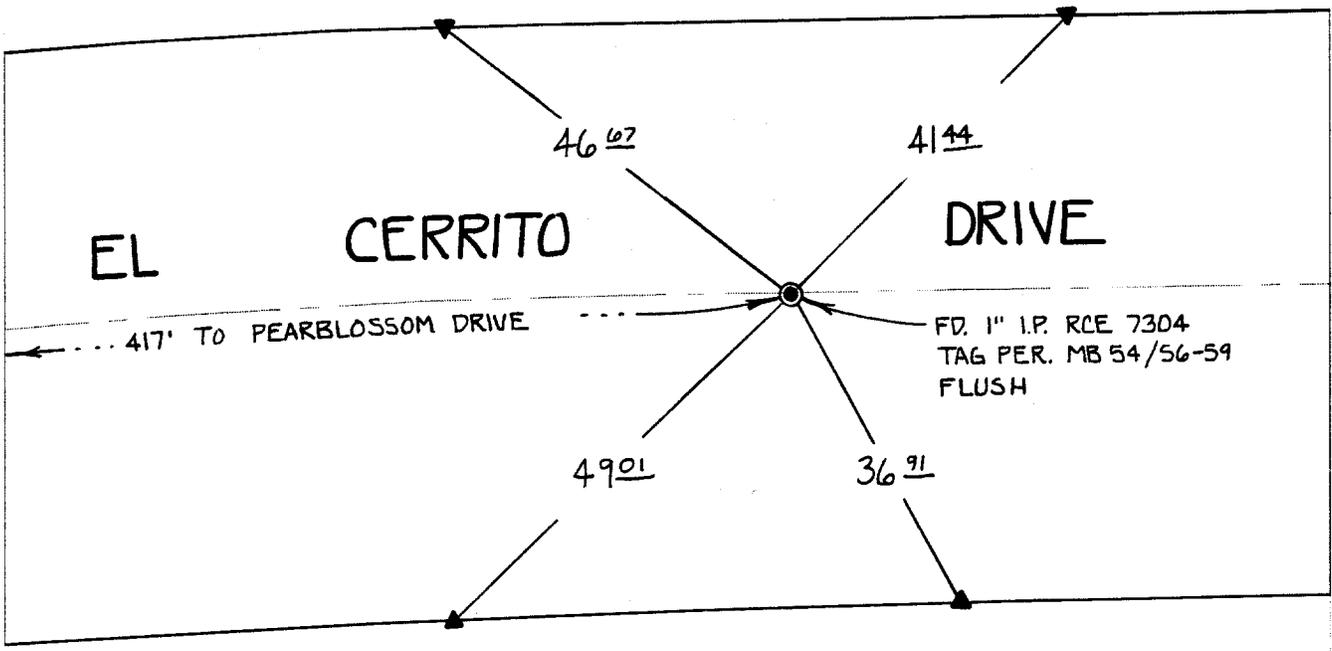

NOTE:
ALL DIST. WERE FLAT CHAINED

- ▲ FD. P.K. NAIL ON T/C
- ✕ FD. Ramset Nail on T/C
- FD. "C" Nail on T/C
- FD. LD. & TK. on T/C
- Set LD. & TK. on T/C

Scale: 1" = 20'
Date: 03/9/00
Drawn by: SURVEY
W.O.:
F.B.:

OFFICIAL TIE PLAT
CITY OF RIVERSIDE



These ties are for the purpose of perpetuating the found monumentation. No claim is made as to the relationship of the points or lines shown hereon to true boundary locations.

Sheet 1 of 1
File No.: