


SWING TIES

HISTORICAL DATA

-TR 24684 TIE SHT. DATED
1-24-91
-MB 219/71-75

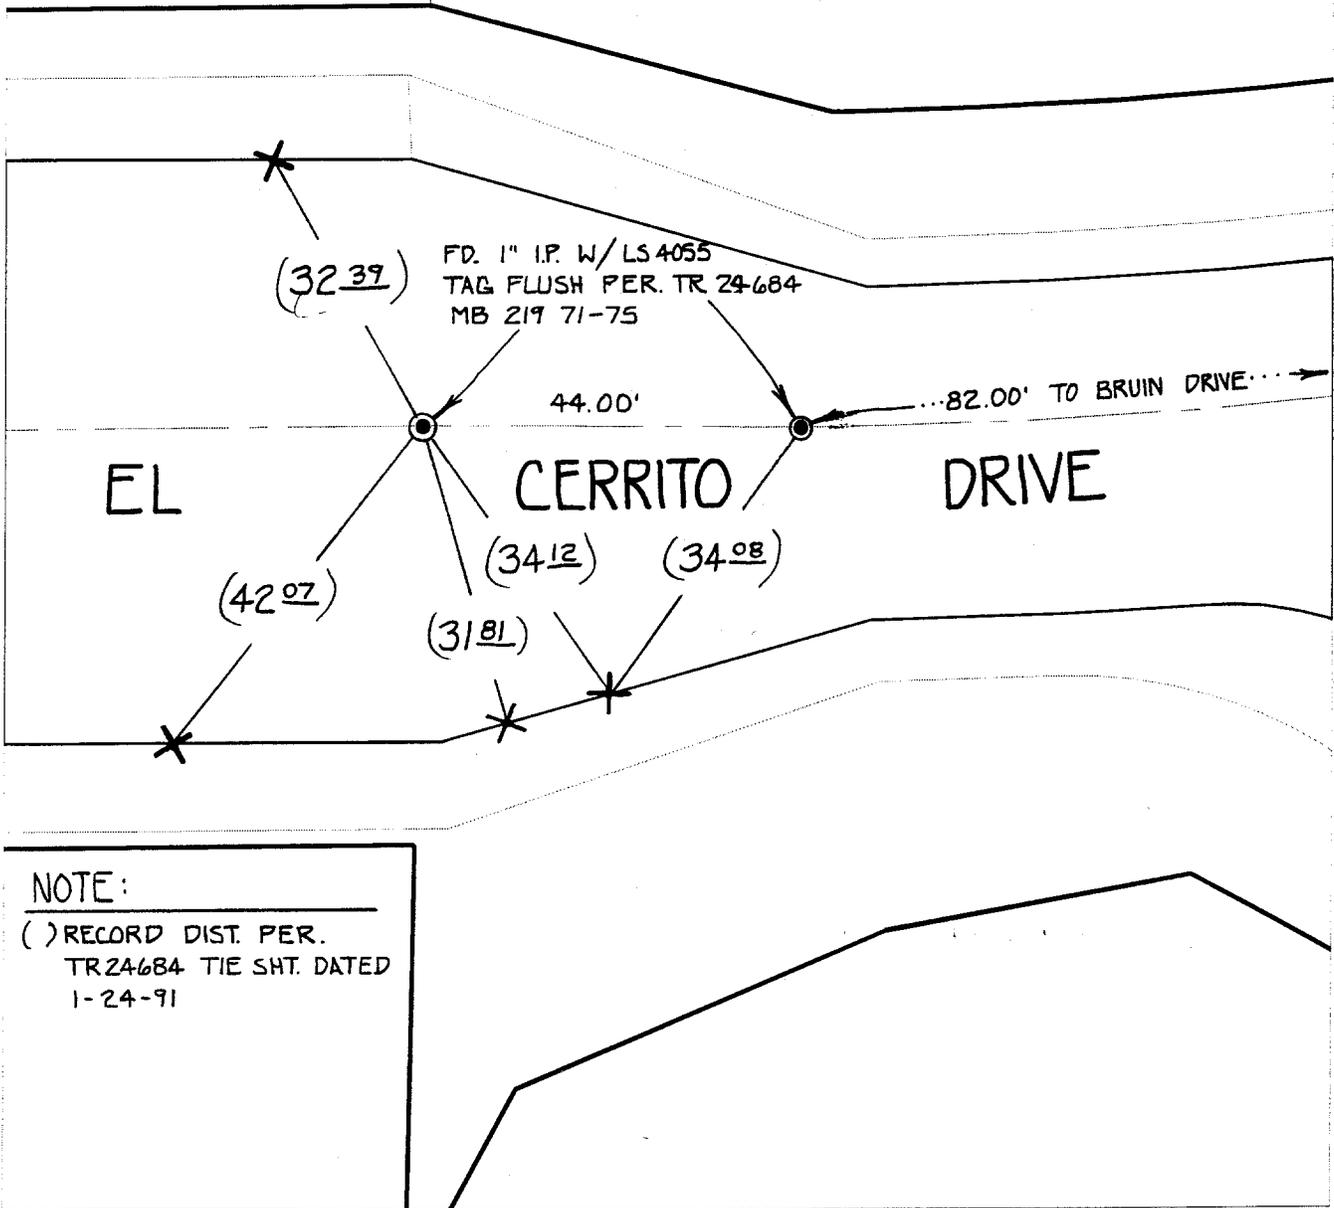

Street: EL CERRITO DRIVE
X-Street: W OF BRUIN DRIVE
OFFICIAL USE ONLY

NOTE:
() RECORD DIST. PER.
TR 24684 TIE SHT. DATED
1-24-91

- ✕ FD. Ramset Nail on T/C
- FD. LD. & TK. on T/C
- FD. "C" Nail on T/C
- Set LD. & TK. on T/C

Scale: 1" = 20'
 Date: 03/9/00
 Drawn by: SURVEY
 W.O.:
 F.B.:

OFFICIAL TIE PLAT
 CITY OF RIVERSIDE



These ties are for the purpose of perpetuating the found monumentation. No claim is made as to the relationship of the points or lines shown hereon to true boundary locations.

Sheet 1 of 1
 File No.: