

2660 TIF


SWING TIES

HISTORICAL DATA

- TR 24684 TIE SHT. DATED 1-24-91
- MB 219/71-75

NOTE:

- ( ) RECORD DIST. RER. TR 24684 DATED 1-24-91
- FD. 1" I.P. W/LS 4055 TAG PER. MB 219/71-75 FLUSH

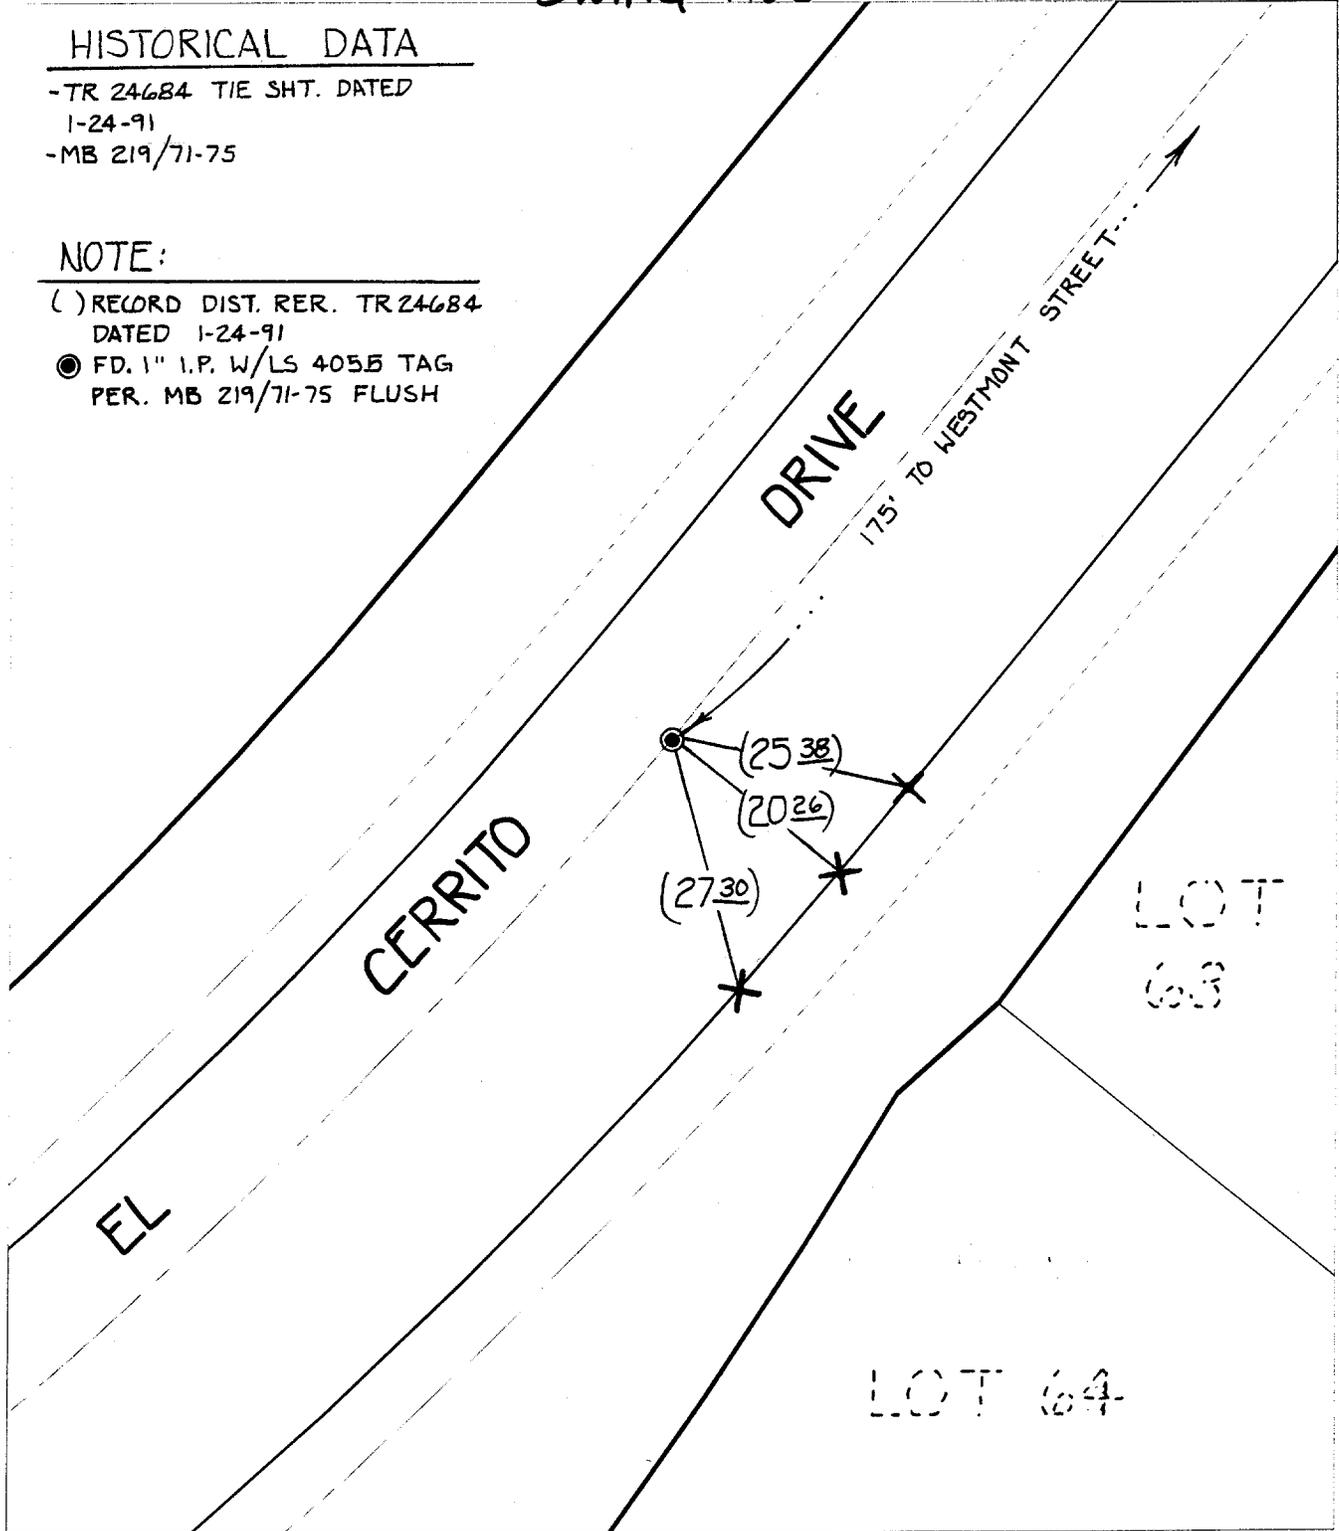

Street: EL CERRITO DRIVE  
 X-Street SW OF WESTMONT STREET  
 OFFICIAL USE ONLY

- × FD. Ramset Nail on T/C
- FD. "C" Nail on T/C

- FD. LD. & TK. on T/C
- Set LD. & TK. on T/C

Scale: 1" = 20'  
 Date: 03/9/00  
 Drawn by: SURVEY  
 W.O.:  
 F.B.:

**OFFICIAL TIE PLAT**  
 CITY OF RIVERSIDE



*These ties are for the purpose of perpetuating the found monumentation. No claim is made as to the relationship of the points or lines shown hereon to true boundary locations.*

Sheet 1 of 1  
 File No.: