


2584. TIF

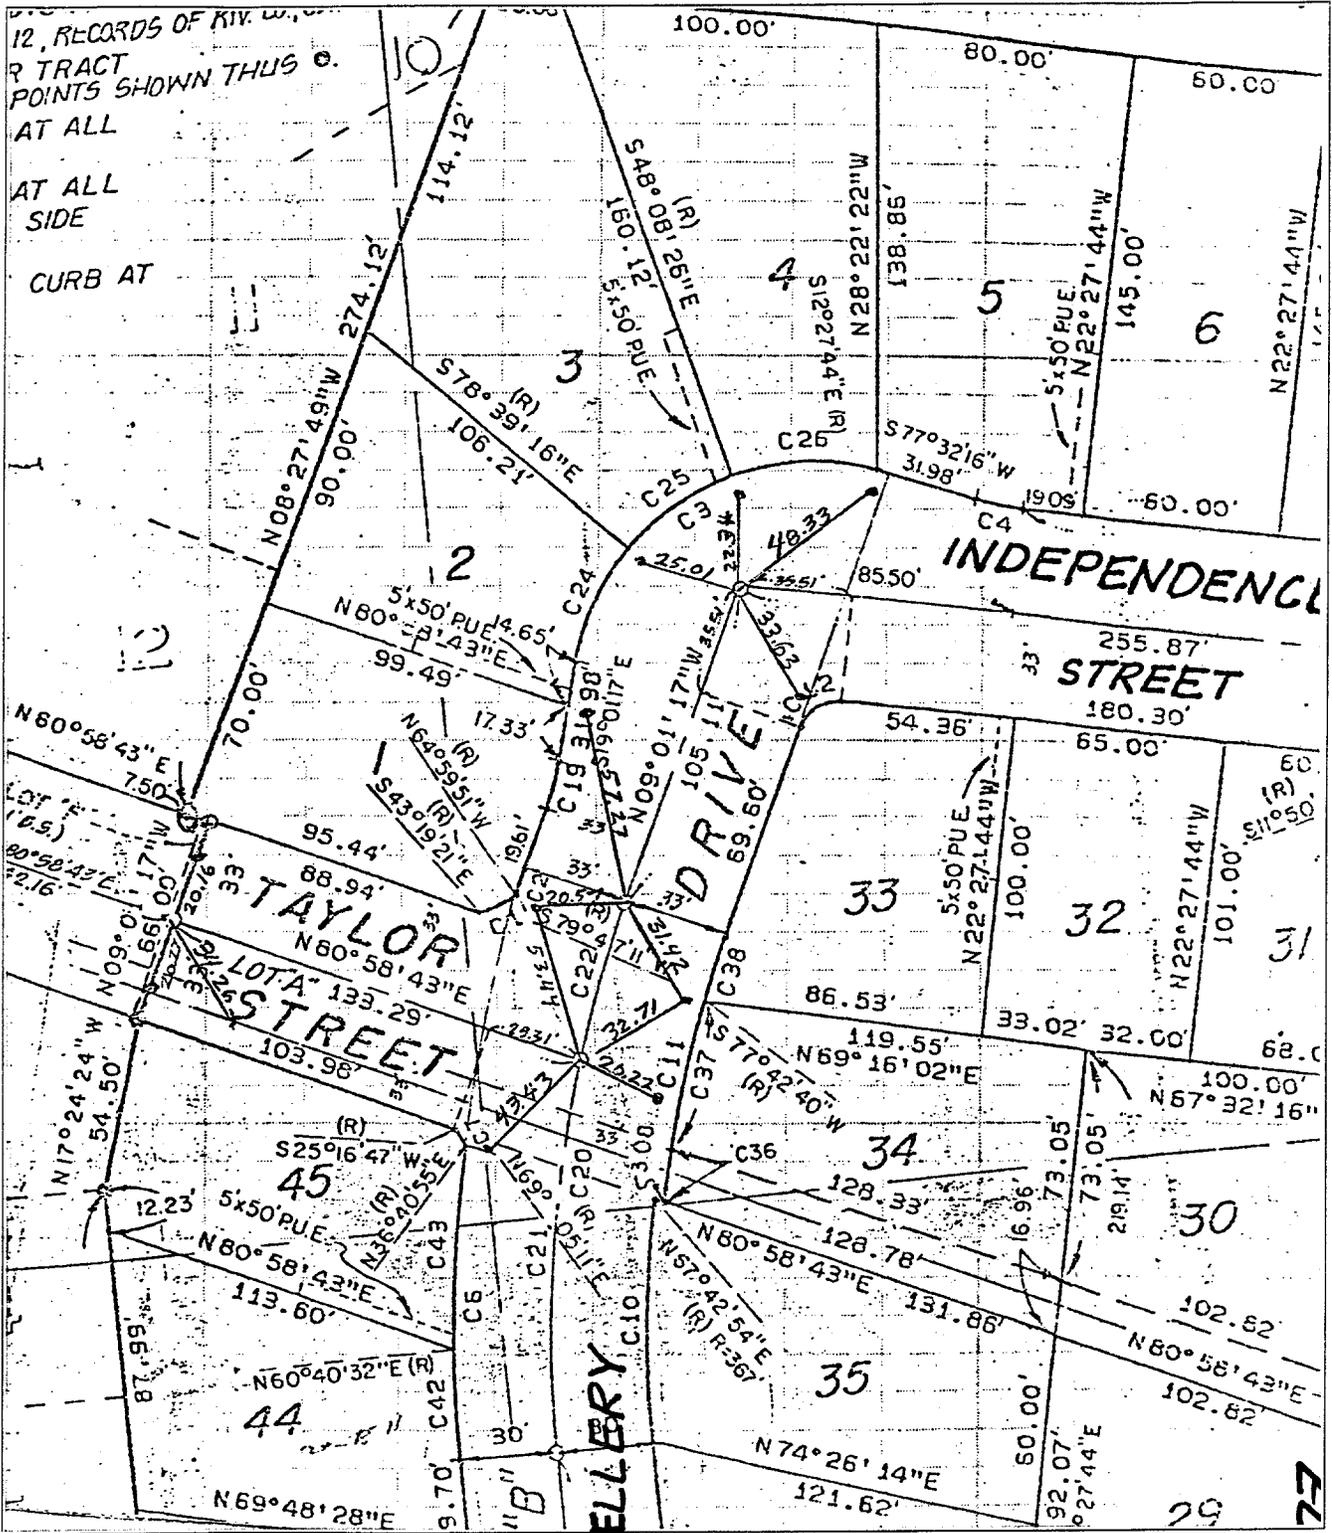

12, RECORDS OF RIV. W. ...
 2 TRACT
 POINTS SHOWN THUS
 AT ALL
 AT ALL
 SIDE
 CURB AT

Street: **ELLERY DR.**
 X-Street: **INDEPENDENCE ST**

OFFICIAL USE ONLY

- ✕ FD. Ramset Nail on T/C
- FD. LD. & TK. on T/C
- FD. "C" Nail on T/C
- Set LD. & TK. on T/C

Scale:
 Date:
 Drawn by:
 W.O.:
 F.B.:

OFFICIAL TIE PLAT

CITY OF RIVERSIDE

These ties are for the purpose of perpetuating the found monumentation. No claim is made as to the relationship of the points or lines shown hereon to true boundary locations.

Sheet 1 of 1
 File No.: