


# 3201 TIF

Street: FILLMORE ST.

X-Street: OAK BROOK DR.  
OFFICIAL USE ONLY

OAK BROOK DR.

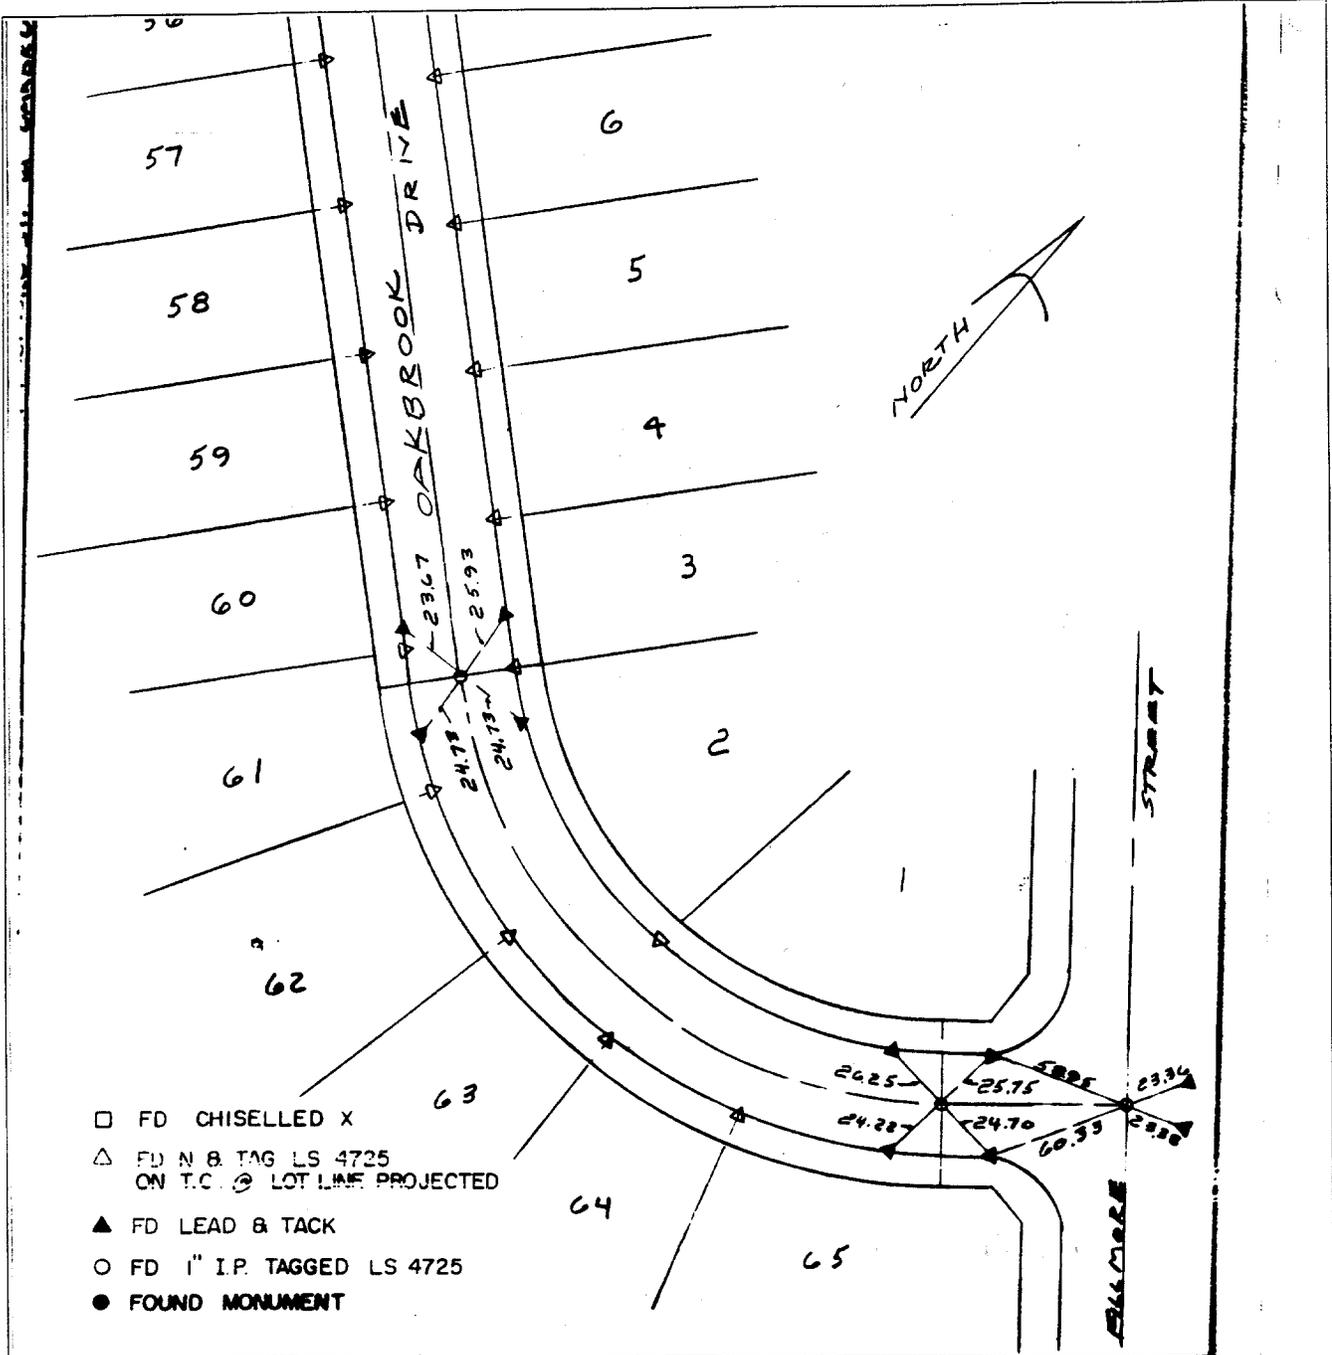

- FD CHISELLED X
- △ FD N.B. TAG LS 4725 ON T.C. @ LOT LINE PROJECTED
- ▲ FD LEAD & TACK
- FD 1" I.P. TAGGED LS 4725
- FOUND MONUMENT

SCALE: 1"=60'  
DATE: 8-21-94  
DR. BY: D.B.  
W.O.: 94-96  
F.B.: 1994-96

**OFFICIAL TIE PLAT**  
**CITY OF RIVERSIDE**  
ALBERT A. WEBB ASSOCIATES  
CIVIL ENGINEERS  
RIVERSIDE CALIFORNIA

SHEET 1  
OF 6 SHEETS  
FILE NO.:

- ✕ FD. Ramset Nail on T/C
- FD. LD. & TK. on T/C
- FD. "C" Nail on T/C
- Set LD. & TK. on T/C

Scale:  
Date:  
Drawn by:  
W.O.:  
F.B.:

**OFFICIAL TIE PLAT**  
**CITY OF RIVERSIDE**  
*These ties are for the purpose of perpetuating the found monumentation. No claim is made as to the relationship of the points or lines shown hereon to true boundary locations.*

TRACT NO. 22598  
Sheet 1 of 1  
File No.: