



1117273

F.B.:  
W.O.:  
DR. BY: *[Signature]*  
DATE: 7-17-98  
SCALE: N.T.S.

OFFICIAL TIE PLAT  
CITY OF RIVERSIDE  
PREPARED BY: FORKERT ENGINEERING & SURVEYING  
HUNTINGTON BEACH, CA 92646  
PHONE (714) 963-6793

SHEET  
OF  
SHEETS  
FILE NO.:

STREET MESQUITE  
X-STREET  
OFFICE USE ONLY  
FLAX

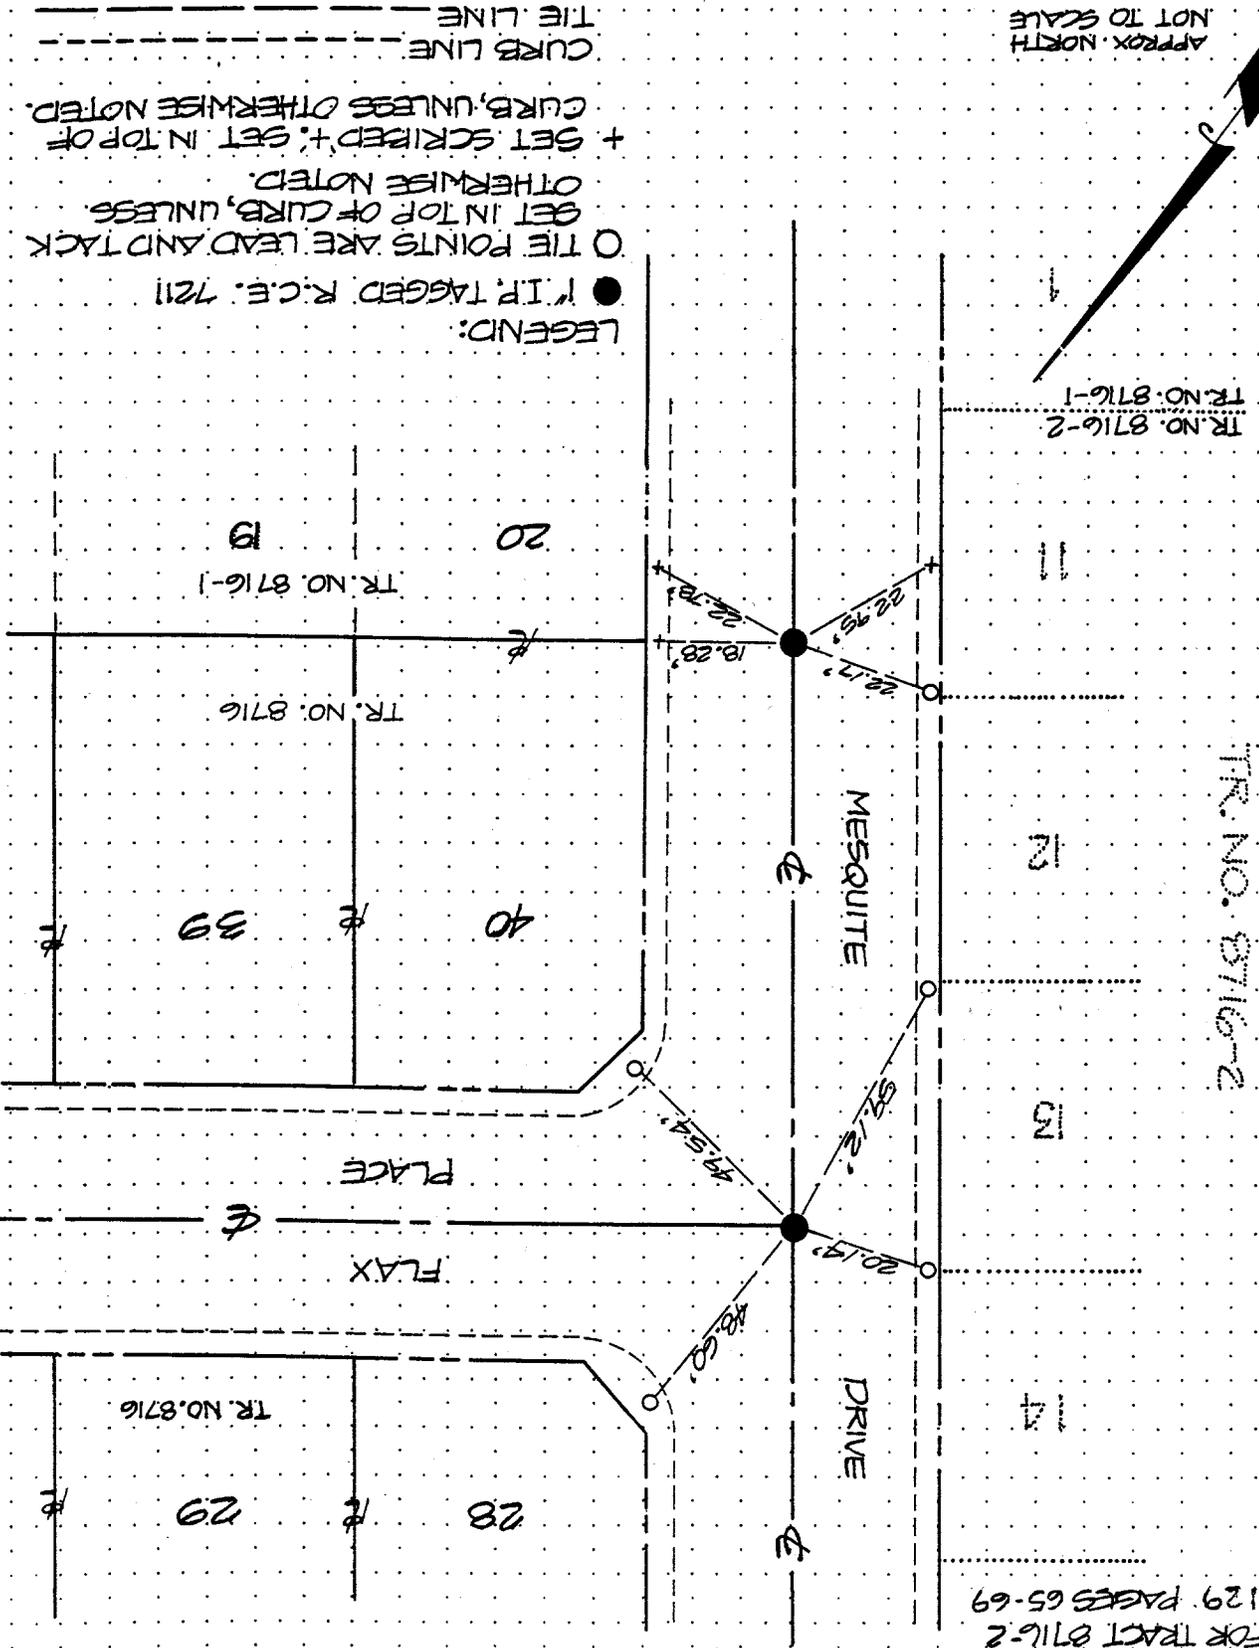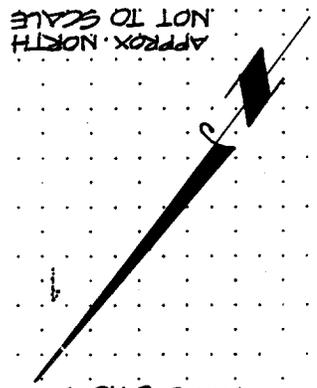

LEGEND:  
● I.P. TAGGED R.C.E. 7211  
○ TIE POINTS ARE LEAD AND JACK SET IN TOP OF CURB, UNLESS OTHERWISE NOTED.  
+ SET SCRIPED +, SET IN TOP OF CURB, UNLESS OTHERWISE NOTED.  
--- CURB LINE  
- - - - - TIE LINE