


3286.TIF

Street: FRESNO ST.

OFFICIAL USE ONLY

X-Street:

AMERICAN DR.

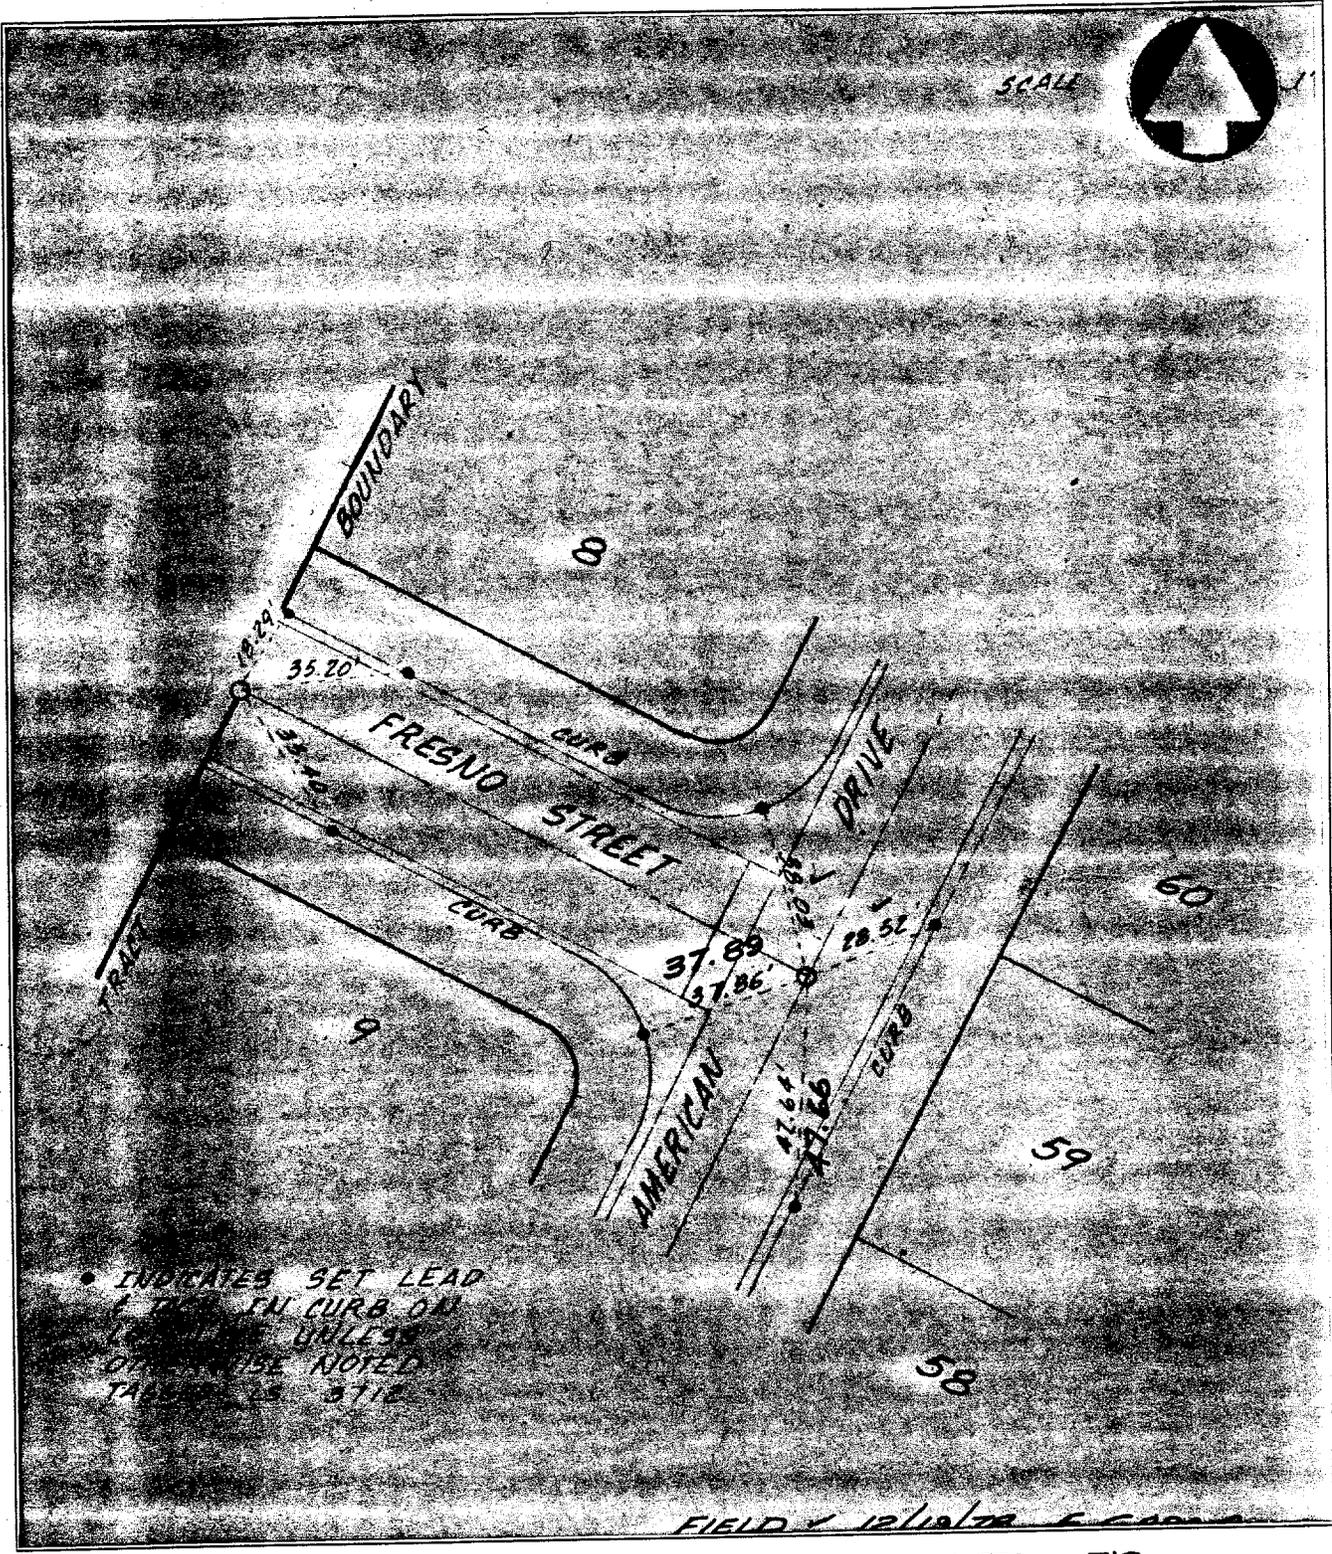

• INDICATES SET LEAD
 1" IN CURB ON
 LEADLINE UNLESS
 OTHERWISE NOTED
 TABLE 25 3712

FIELD & 12/10/78 E. GARDNER

- ✕ FD. Ramset Nail on T/C
- FD. "C" Nail on T/C

- FD. LD. & TK. on T/C
- Set LD. & TK. on T/C

Scale: 1" = 40'
 Date:
 Drawn by:
 W.O.:
 F.B.:

OFFICIAL TIE PLAT

CITY OF RIVERSIDE

These ties are for the purpose of perpetuating the found monumentation. No claim is made as to the relationship of the points or lines shown hereon to true boundary locations.

TRACT 5473

Sheet 1 of 1
 File No.: