


SWING TIES

NOTE:

- RESET W P.K. NL + CITY ENGR. TAG FLUSH

330.71E

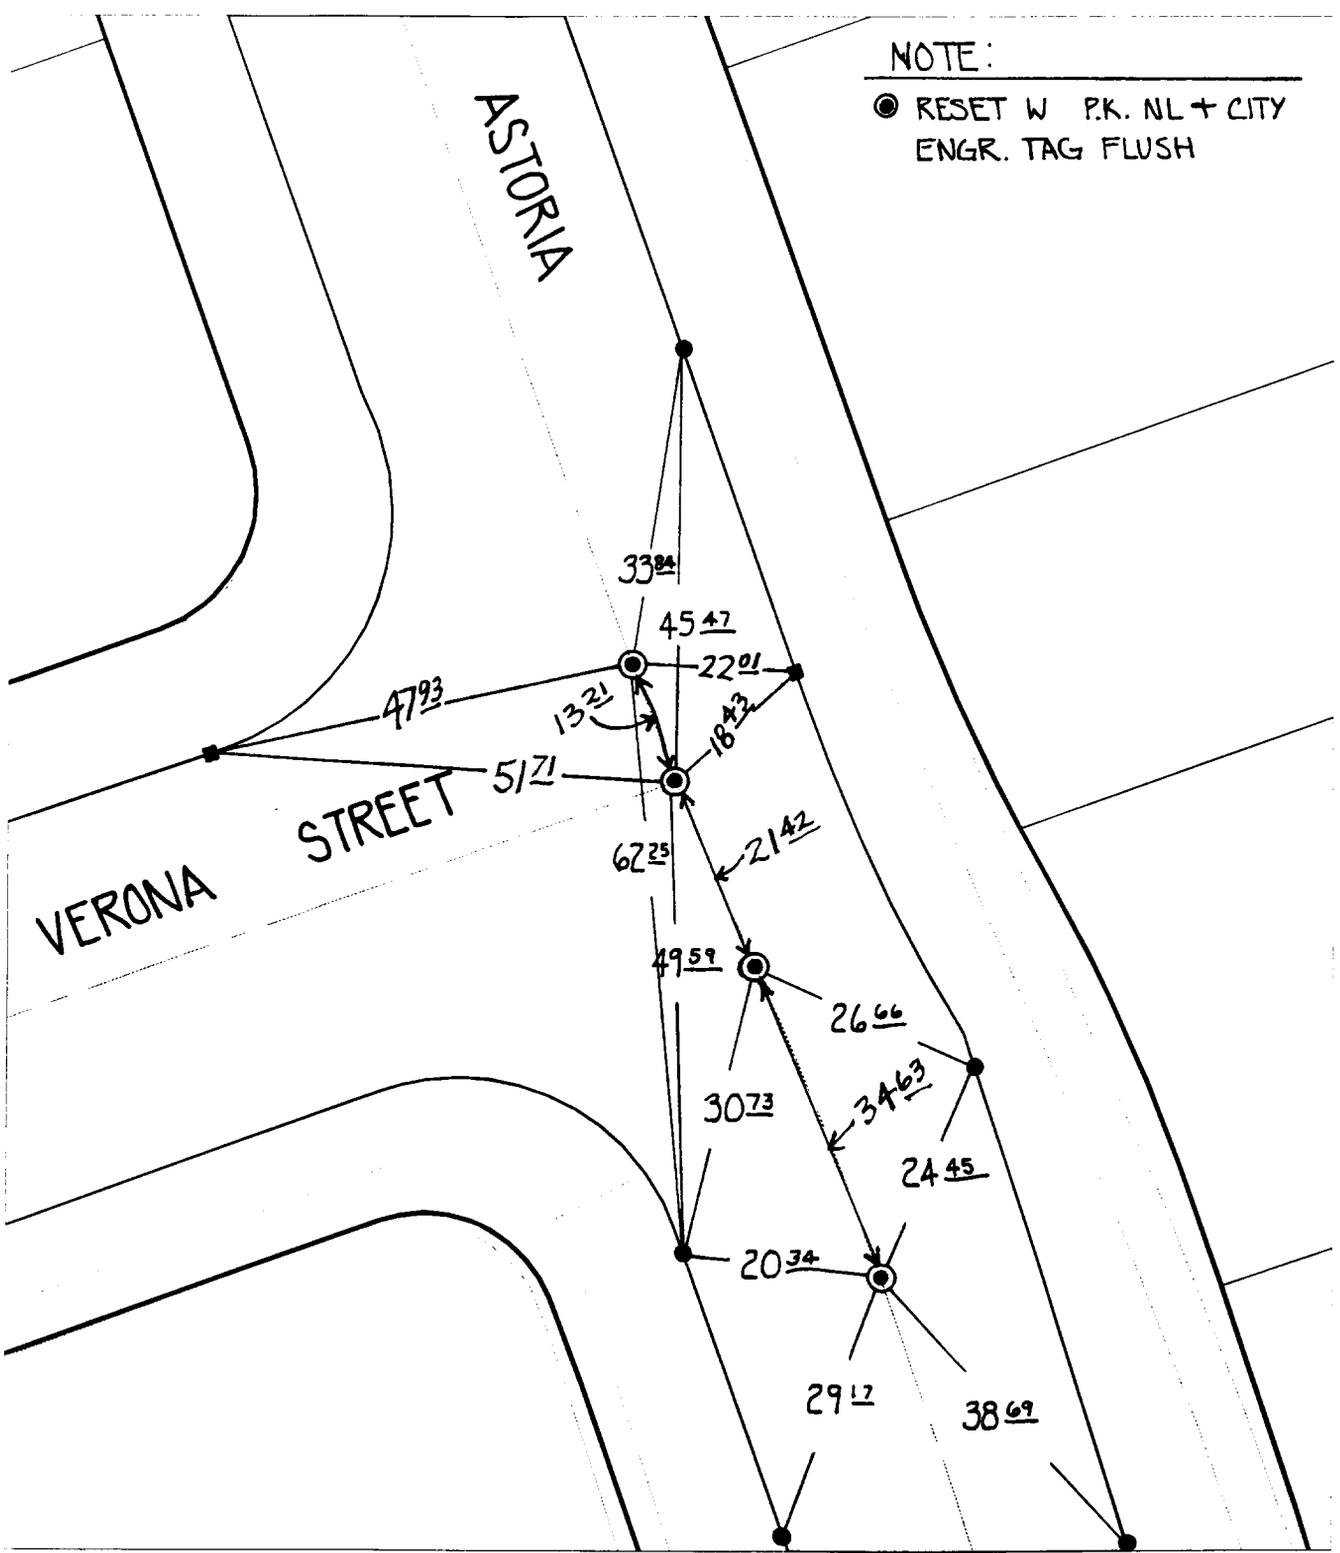

Street:

ASTORIA DRIVE

X-Street:
OFFICIAL USE ONLY

VERONA STREET

- ✕ FD. Ramset Nail on T/C
- FD. LD. & TK. on T/C
- FD. "C" Nail on T/C
- Set LD. & TK. on T/C

P.K. and City Engineer tag to be set @ surface after street construction is complete. (If possible)

Scale: 1" = 20'
 Date: ~~08/14/00~~ 8/22/00
 Drawn by: SURVEY
 W.O.:
 F.B.:

OFFICIAL TIE PLAT CITY OF RIVERSIDE



These ties are for the purpose of perpetuating the found monumentation. No claim is made as to the relationship of the points or lines shown hereon to true boundary locations.

Sheet 1 of 1
File No.: