


# SWING TIES 3344.TIF

## HISTORICAL DATA

- MB 34/57-58
- CITY TIE SHT. DATED 3-5-59

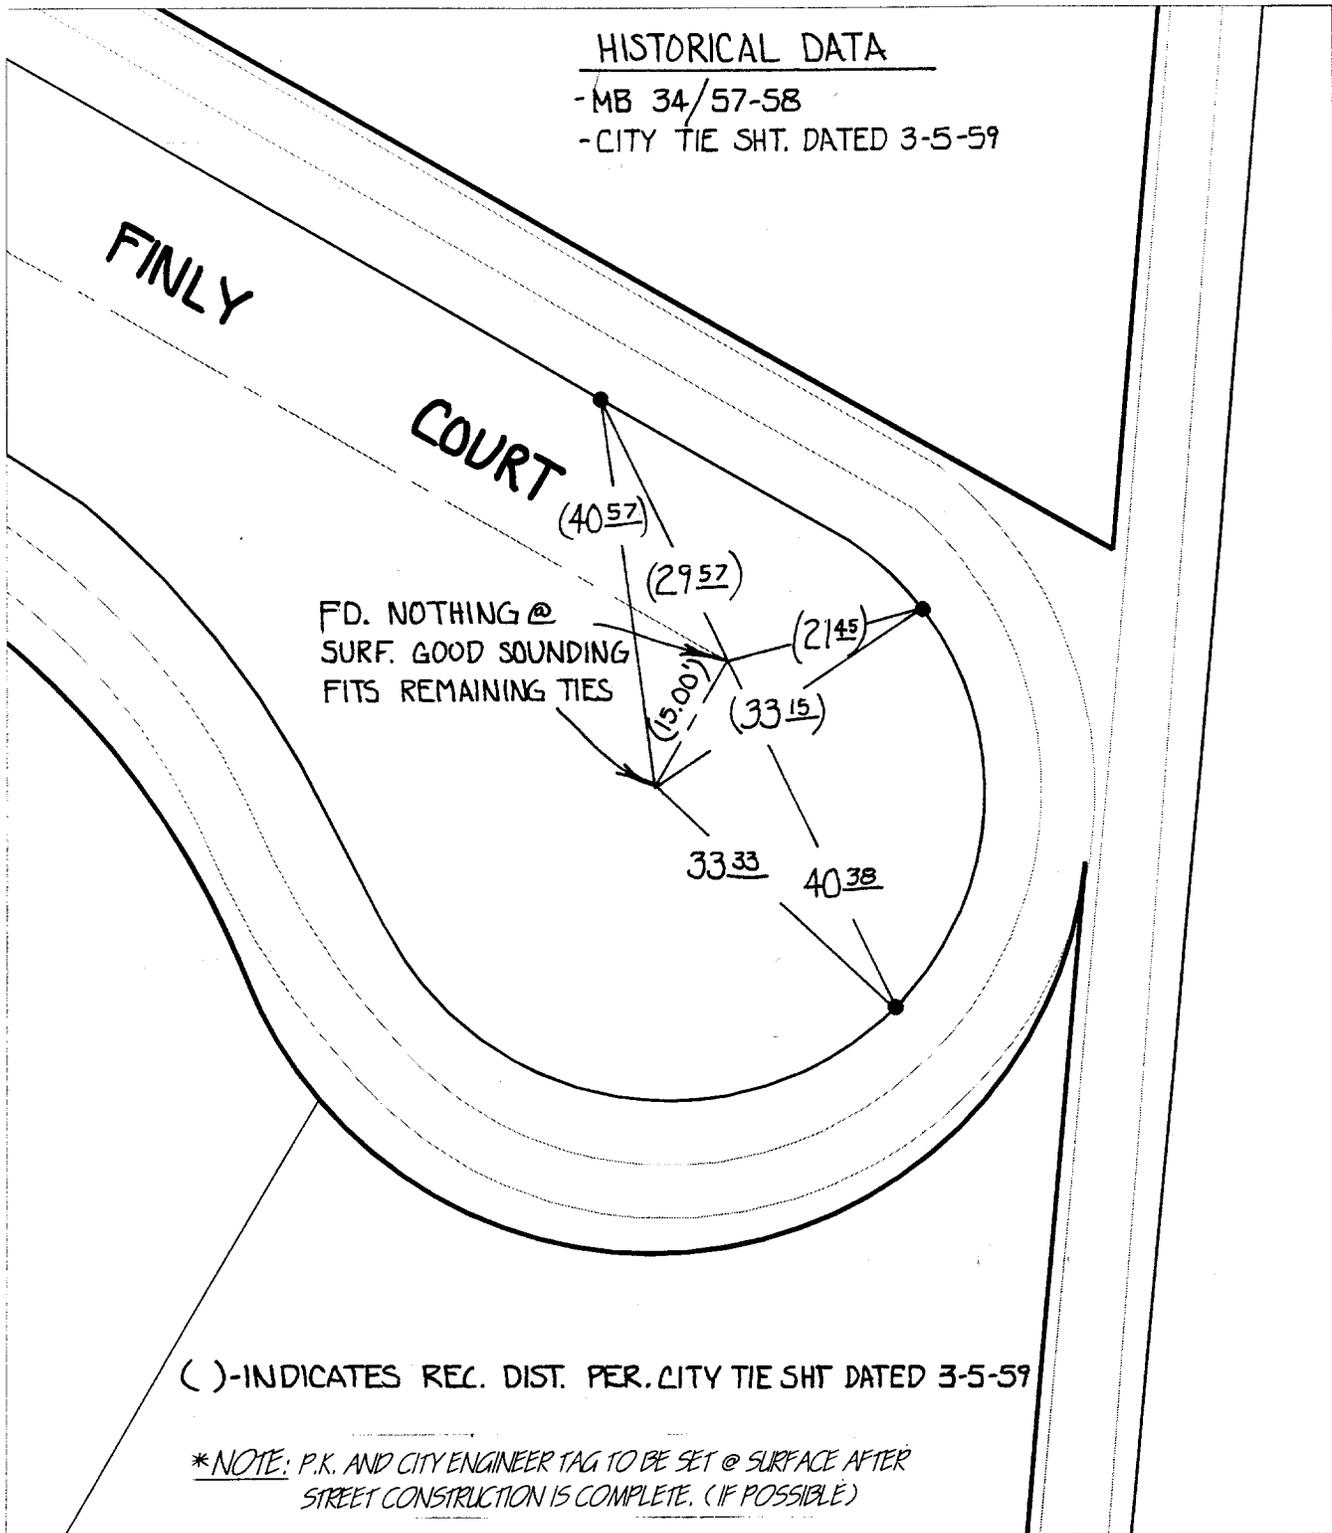

( ) - INDICATES REC. DIST. PER. CITY TIE SHT DATED 3-5-59

*\*NOTE: P.K. AND CITY ENGINEER TAG TO BE SET @ SURFACE AFTER STREET CONSTRUCTION IS COMPLETE. (IF POSSIBLE)*

- ✕ FD. Ramset Nail on T/C
- FD. "C" Nail on T/C

- FD. LD. & TK. on T/C
- Set LD. & TK. on T/C

Street:

FINLY CT.

X-Streets.E. OF FAIRMOUNT BLVD.  
OFFICIAL USE ONLY

Scale: 1" = 20'

Date: 06/13/00

Drawn by: SURVEY

W.O.:

F.B.:

## OFFICIAL TIE PLAT CITY OF RIVERSIDE

*These ties are for the purpose of perpetuating the found monumentation. No claim is made as to the relationship of the points or lines shown hereon to true boundary locations.*



Sheet 1 of 1

File No.: