


NOTE:  
 ( ) - INDICATES REC. DIST.  
 PER CITY TIE SHT. DATED  
 3-5-59

HISTORICAL DATA  
 -CITY TIE SHT. DATED 3-5-59  
 -MB 34/57-58

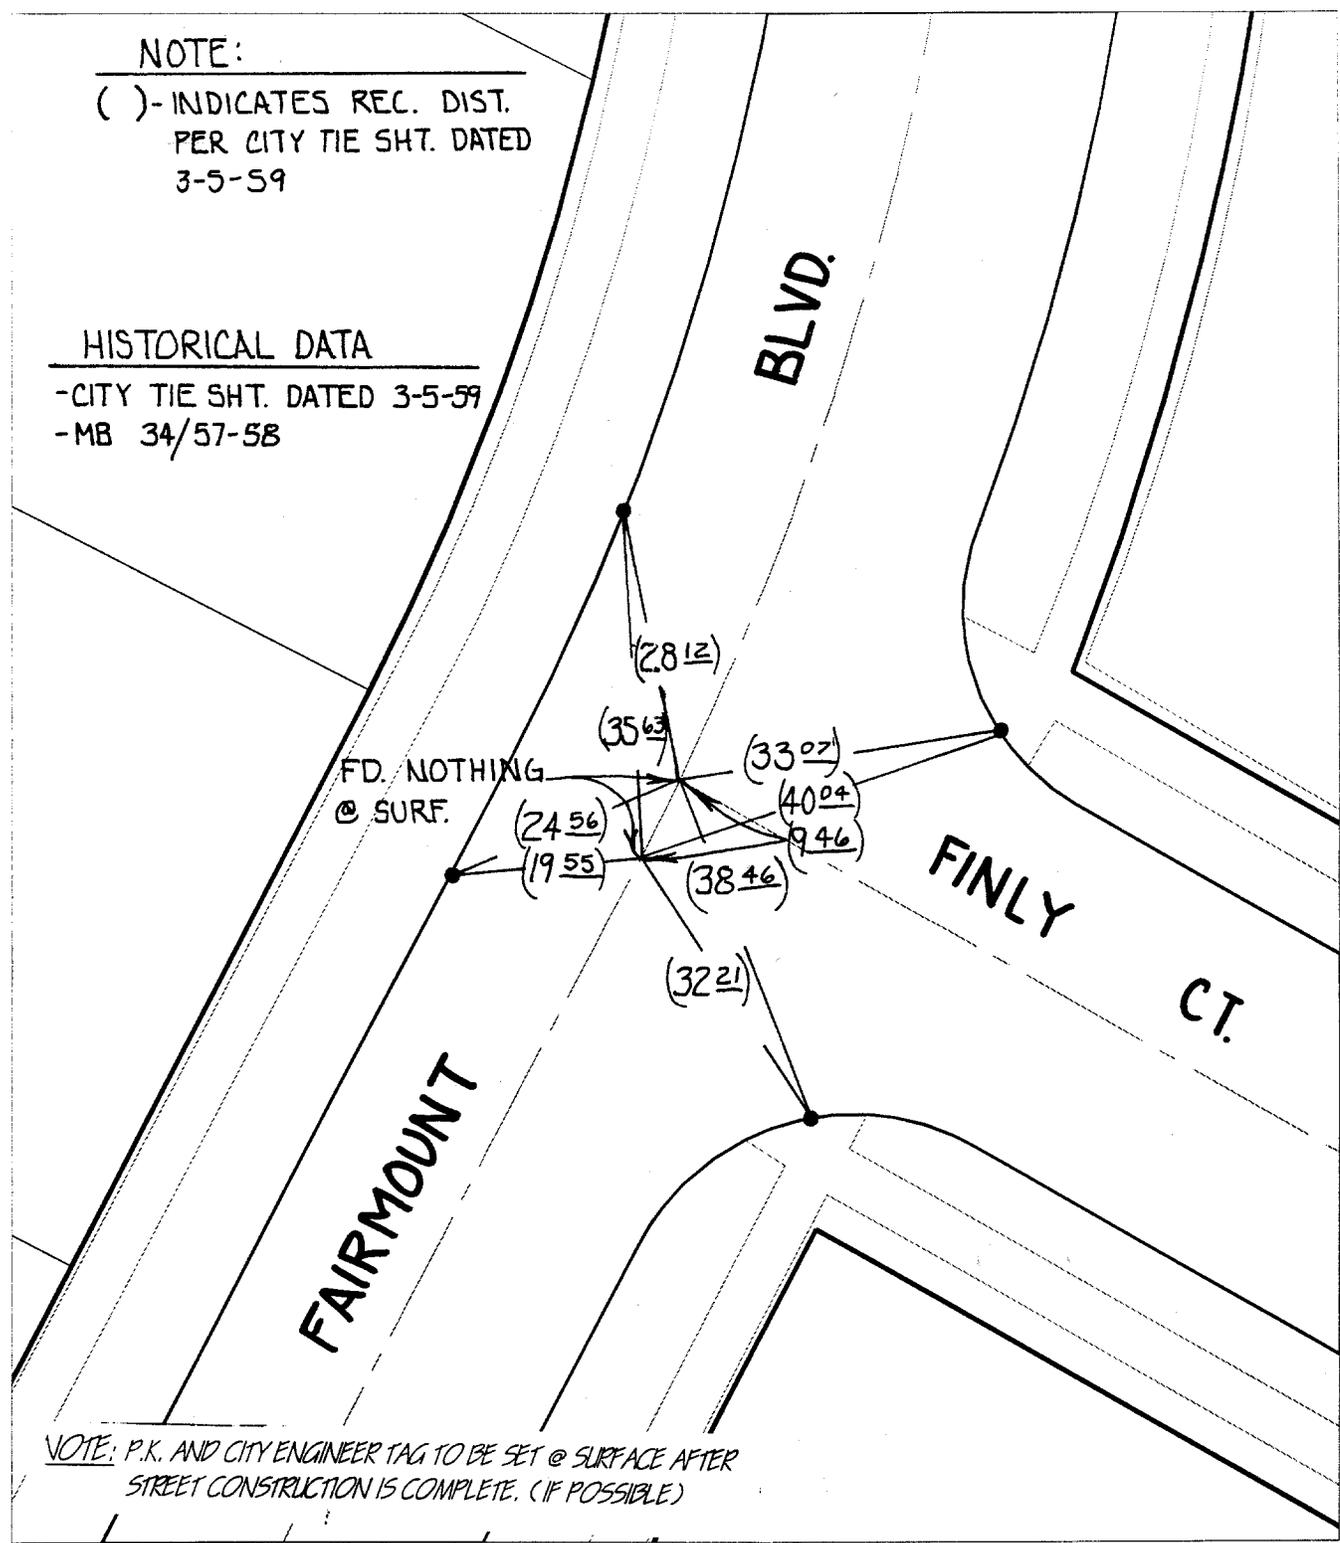

Street: FAIRMOUNT BLVD.  
 X-Street: FINLY CT.  
 OFFICIAL USE ONLY

- ✕ FD. Ramset Nail on T/C
- FD. LD. & TK. on T/C
- FD. "C" Nail on T/C
- Set LD. & TK. on T/C

Scale: 1" = 20'  
 Date: 06/13/00  
 Drawn by: SURVEY  
 W.O.:  
 F.B.:

**OFFICIAL TIE PLAT**  
**CITY OF RIVERSIDE**

*These ties are for the purpose of perpetuating the found monumentation. No claim is made as to the relationship of the points or lines shown hereon to true boundary locations.*

Sheet 1 of 1  
 File No.: