

TRANSIT TIES

3348.TIF


Street:

FAIRMOUNT BLVD.

X-Street:
OFFICIAL USE ONLY

LOFTON PL.

FD. NOTHING @
SURFACE W/GOOD
SOUNDING FITS
EXISTING TIES

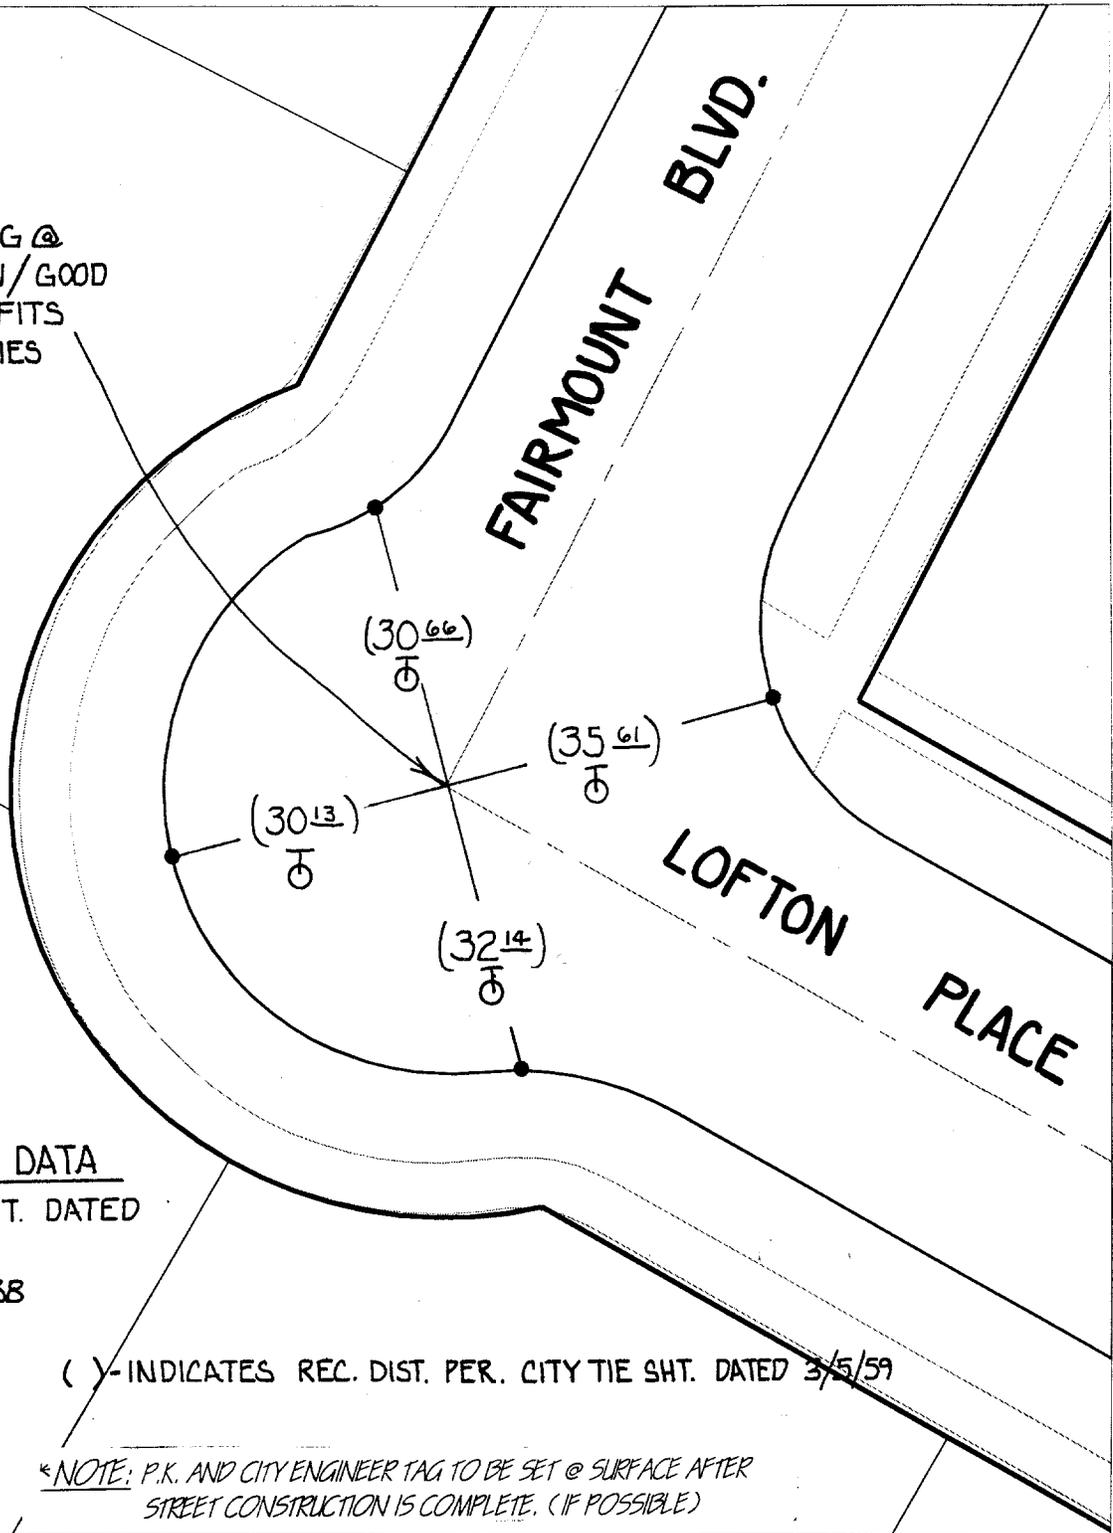

HISTORICAL DATA

- CITY TIE SHT. DATED 3-5-59
- MB 34/57-58

() - INDICATES REC. DIST. PER. CITY TIE SHT. DATED 3/5/59

*NOTE: P.K. AND CITY ENGINEER TAG TO BE SET @ SURFACE AFTER STREET CONSTRUCTION IS COMPLETE. (IF POSSIBLE)

- ⊗ FD. Ramset Nail on T/C
- FD. "C" Nail on T/C

- FD. LD. & TK. on T/C
- Set LD. & TK. on T/C

Scale: 1" = 20'
Date: 06/13/00
Drawn by: SURVEY
W.O.:
F.B.:

OFFICIAL TIE PLAT

CITY OF RIVERSIDE

These ties are for the purpose of perpetuating the found monumentation. No claim is made as to the relationship of the points or lines shown hereon to true boundary locations.



Sheet 1 of 1
File No.: