


3354.TIF

SWING TIES

NOTE:

⊙ FD. PK NAIL FLUSH

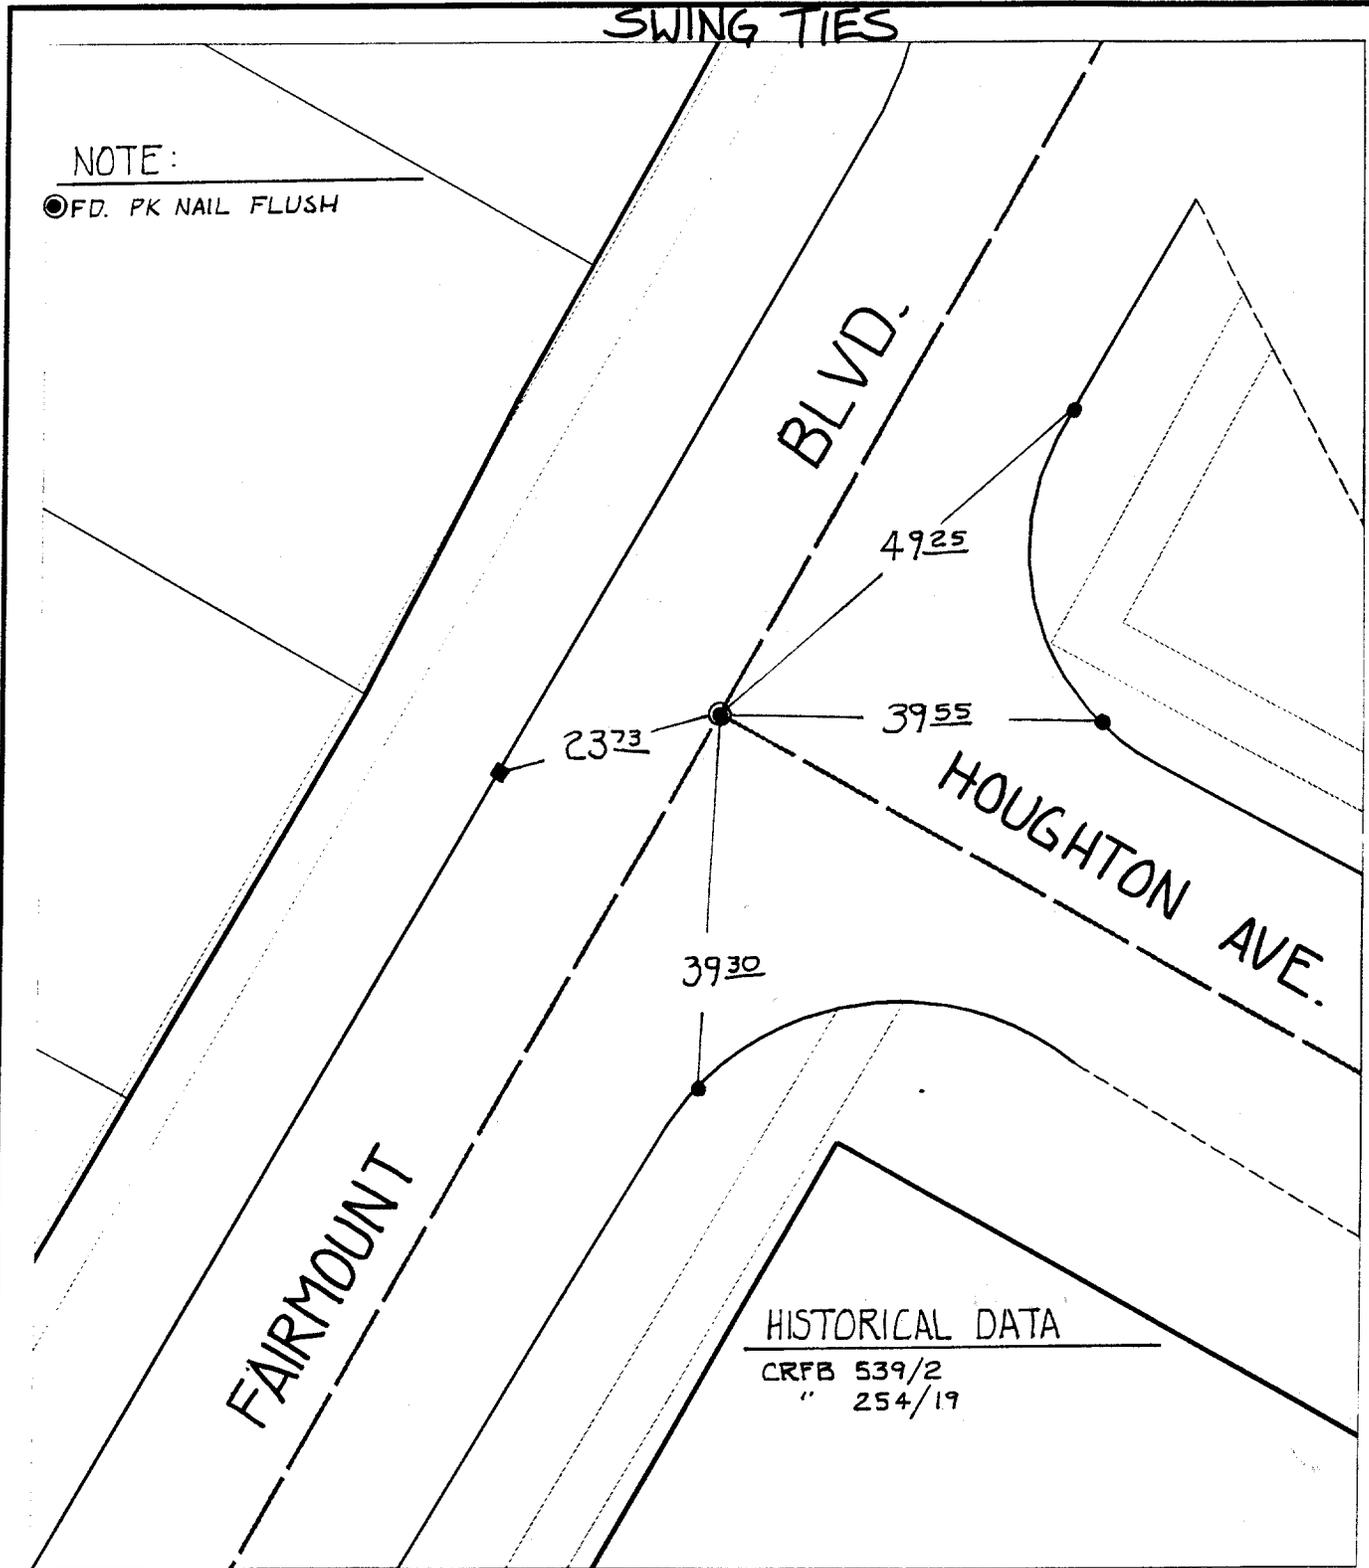

HISTORICAL DATA

CRFB 539/2
" 254/19

× FD. Ramset Nail on T/C

■ FD. "C" Nail on T/C

● FD. LD. & TK. on T/C

○ Set LD. & TK. on T/C

Street:

HOUGHTON

X-Street:
OFFICIAL USE ONLY

FAIRMOUNT

11

Scale: 1" = 20'

Date: 11/29/99

Drawn by: scurtis

W.O.:

F.B.:

OFFICIAL TIE PLAT CITY OF RIVERSIDE

These ties are for the purpose of perpetuating the found monumentation. No claim is made as to the relationship of the points or lines shown hereon to true boundary locations.



Sheet 1 of 1

File No.: 11