


3413.TIF

Street: GETTYSBURG DR.

X-Street: QUEENSBOROUGH ST.

OFFICIAL USE ONLY

QUEENSBOROUGH STREET

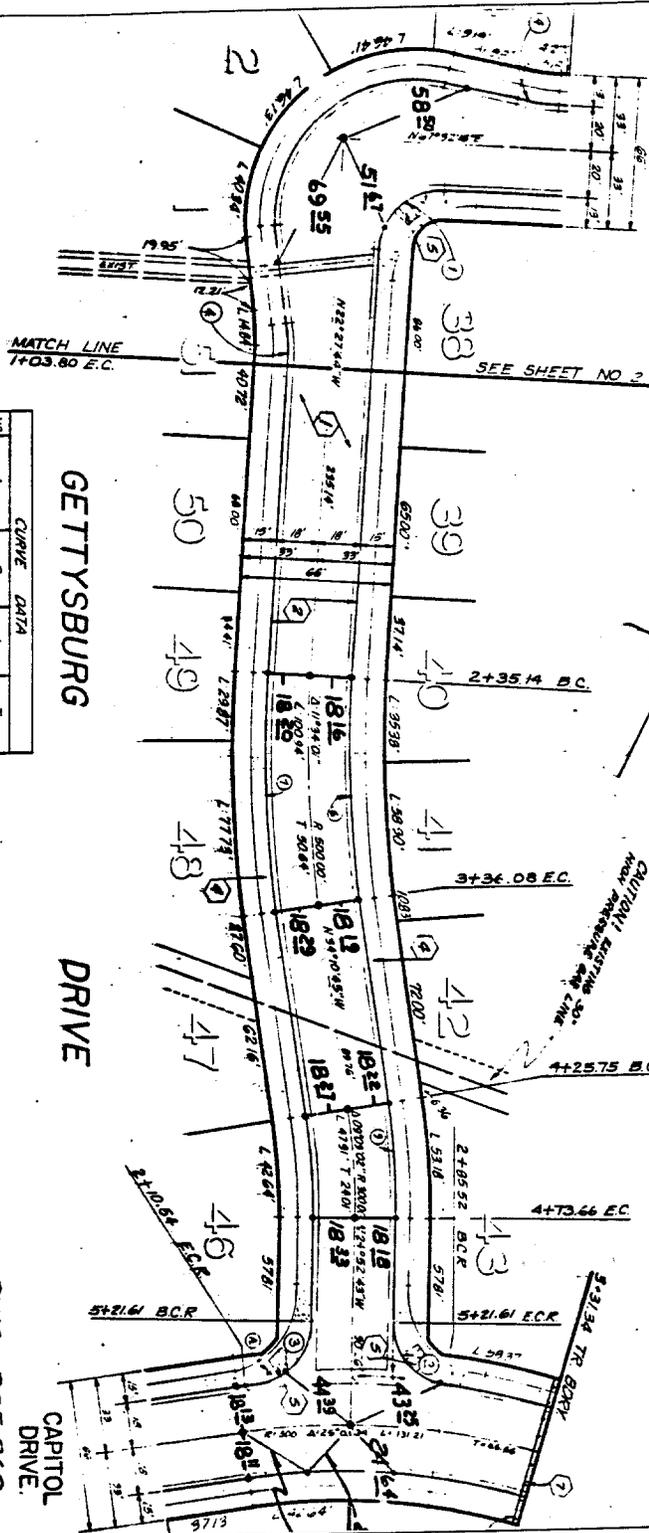

GETTYSBURG DRIVE

DRIVE

CAPITOL DRIVE

F. DAVIDSON ASSOCIATES
 ALL ENGINEERS - SURVEYORS - PLANNERS
 RIVERSIDE, CALIFORNIA

APPROVED BY: *[Signature]*
 R.E. NO. 17829

NO.	Δ	R	L	T
1	90°00'00"	2700'	12.41'	27.00'
2	82°32'55"	2700'	38.90'	23.69'
3	82°32'55"	2700'	38.90'	23.69'
4	10°00'00"	100.00'	17.45'	8.75'
5	109°59'54"	61.00'	117.11'	87.11'
6	11°34'00"	482.00'	87.31'	48.82'
7	11°34'00"	508.00'	104.57'	52.47'
8	09°09'02"	282.00'	46.04'	22.57'
9	09°09'02"	318.00'	50.79'	25.45'

BENCH MARKS

U.S.C. & G.S. 4644 & 4645, 1944 DISC. IN RECORDS
 FOR THE RECORDS OF THE TRACTS
 AND THE RECORDS OF THE TRACTS
 IN THE COUNTY OF RIVERSIDE, CALIFORNIA

- SET 3/4" PIPE + PLASTIC PLUG - RCE 862
- ⊗ SET STUD + TAG RCE 862 - TOP of CURB
- SET STUD - TOP of CURB MONUMENT TIES FOR:

TRACT 6756-4 MB 94/21-22

JUNE 1978

MONUMENTS VERIFIED
 TIES NOT PULLED 5/14/78
[Signature]

- ⊗ FD. Ramset Nail on T/C
- FD. LD. & TK. on T/C
- FD. "C" Nail on T/C
- Set LD. & TK. on T/C

OFFICIAL TIE PLAT
CITY OF RIVERSIDE

These ties are for the purpose of perpetuating the found monumentation. No claim is made as to the relationship of the points or lines shown hereon to true boundary locations.

Scale: _____
 Date: _____
 Drawn by: _____
 W.O.: _____
 F.B.: _____

Sheet 1 of 1
 File No.: