


3419.TIF

Street: Gibraltar Dr.  
OFFICIAL USE ONLY  
X-Street: Pachappa Dr.

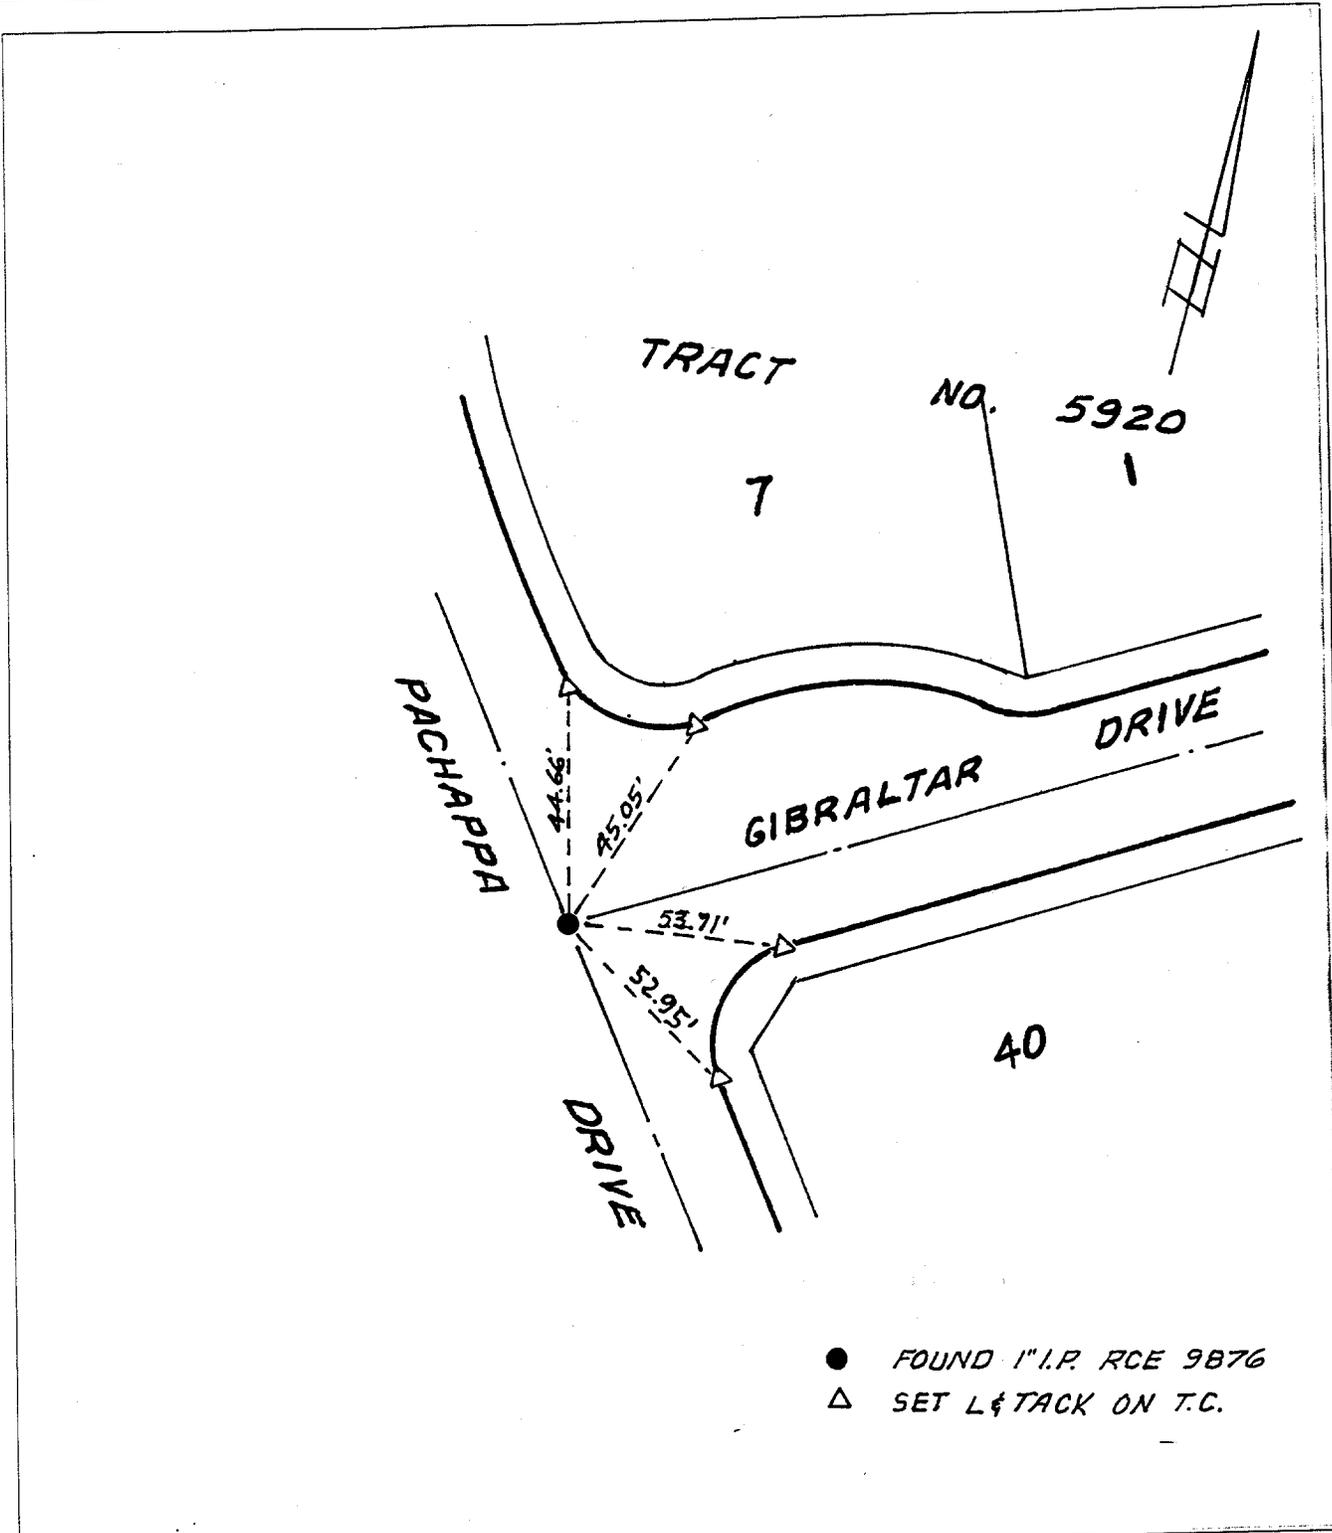

● FOUND 1" I.P. RCE 9876  
 △ SET L&TACK ON T.C.

× FD. Ramset Nail on T/C  
 ■ FD. "C" Nail on T/C  
 ● FD. LD. & TK. on T/C  
 ○ Set LD. & TK. on T/C

Scale: 1" = 50'  
 Date: DEC. 1995  
 Drawn by: BEL  
 W.O.: 74-52  
 F.B.: 1039

**OFFICIAL TIE PLAT**  
**CITY OF RIVERSIDE**  
*These ties are for the purpose of perpetuating the found monumentation. No claim is made as to the relationship of the points or lines shown hereon to true boundary locations.*

Sheet 1 of 1  
 File No.: