


3451.TIF

NOTE:

⊙ FD 3/4" I.P. BENT NLY.
RESET P.K. & CITY TAG
PER ΔRFB 610/50

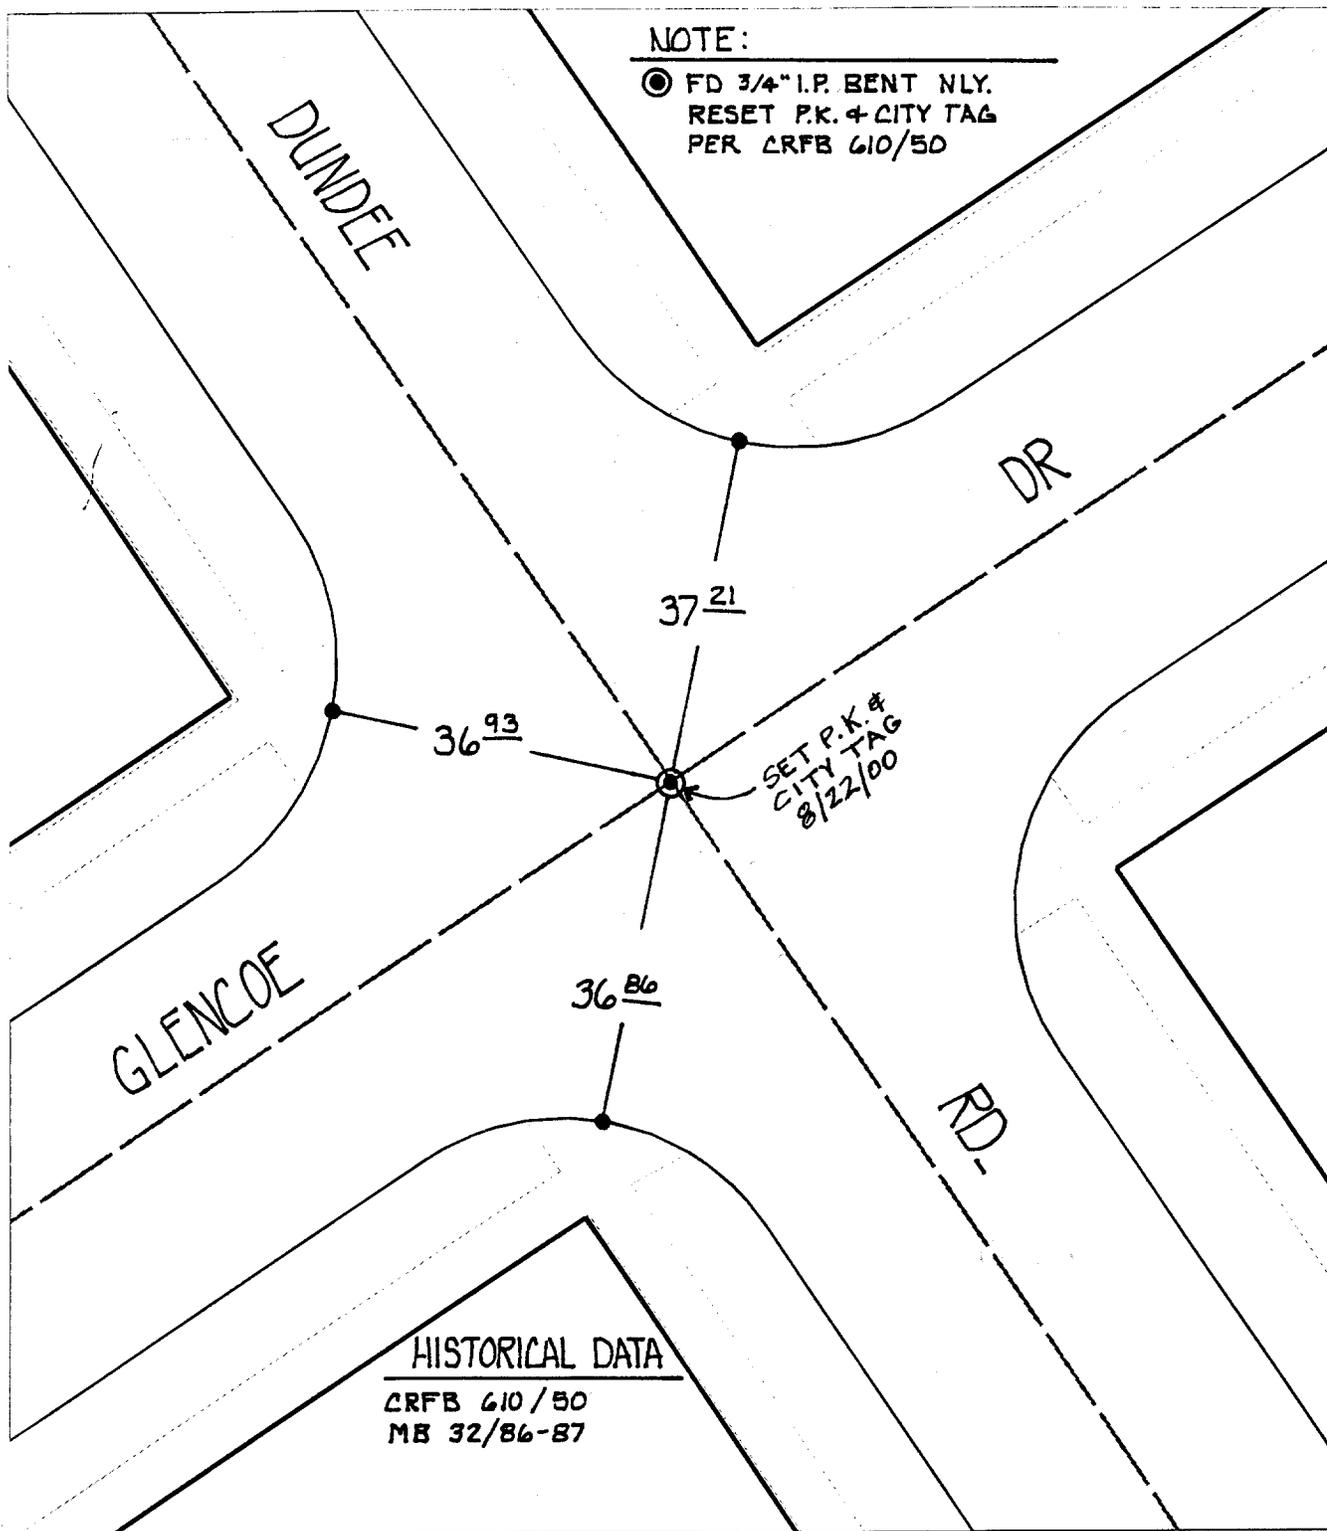

HISTORICAL DATA

ΔRFB 610/50
MB 32/86-87

- ⊗ FD. Ramset Nail on T/C
- FD. "C" Nail on T/C

- FD. LD. & TK. on T/C
- Set LD. & TK. on T/C

Street:

GLENCOE DR.

X-Street:
OFFICIAL USE ONLY

DUNDEE RD.

Scale: 1" = 20'

Date: 09/02/99

Drawn by: L. Harris

W.O.:

F.B.:

OFFICIAL TIE PLAT
CITY OF RIVERSIDE

These ties are for the purpose of perpetuating the found monumentation. No claim is made as to the relationship of the points or lines shown hereon to true boundary locations.



Sheet 1 of 1

File No.: