

HISTORICAL DATA


MB 26/49-50

Street:

AUSTIN CT.

X-Street ONLY OF MADALAY CT.  
OFFICIAL USE ONLY

350.71F

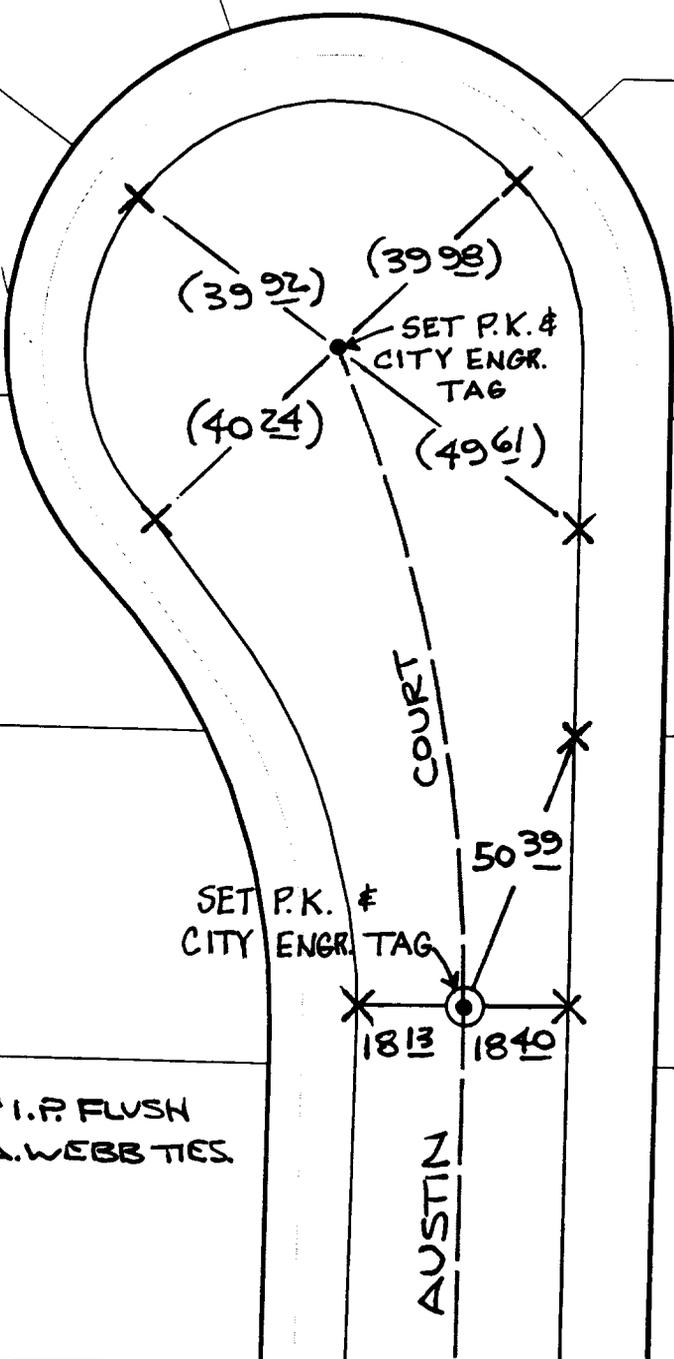

⊙ - FD. 1" I.P. FLUSH PER A.A. WEBB TIES.

- ✕ FD. Ramset Nail on T/C
- FD. LD. & TK. on T/C
- FD. "C" Nail on T/C
- Set LD. & TK. on T/C

Scale: 1" = 30'

Date: ~~08/05/99~~ *6/28/00*

Drawn by: L. Harris

W.O.:

F.B.:

**OFFICIAL TIE PLAT**  
CITY OF RIVERSIDE

*These ties are for the purpose of perpetuating the found monumentation. No claim is made as to the relationship of the points or lines shown hereon to true boundary locations.*



Sheet 2 of 2  
File No.: