


352.71F

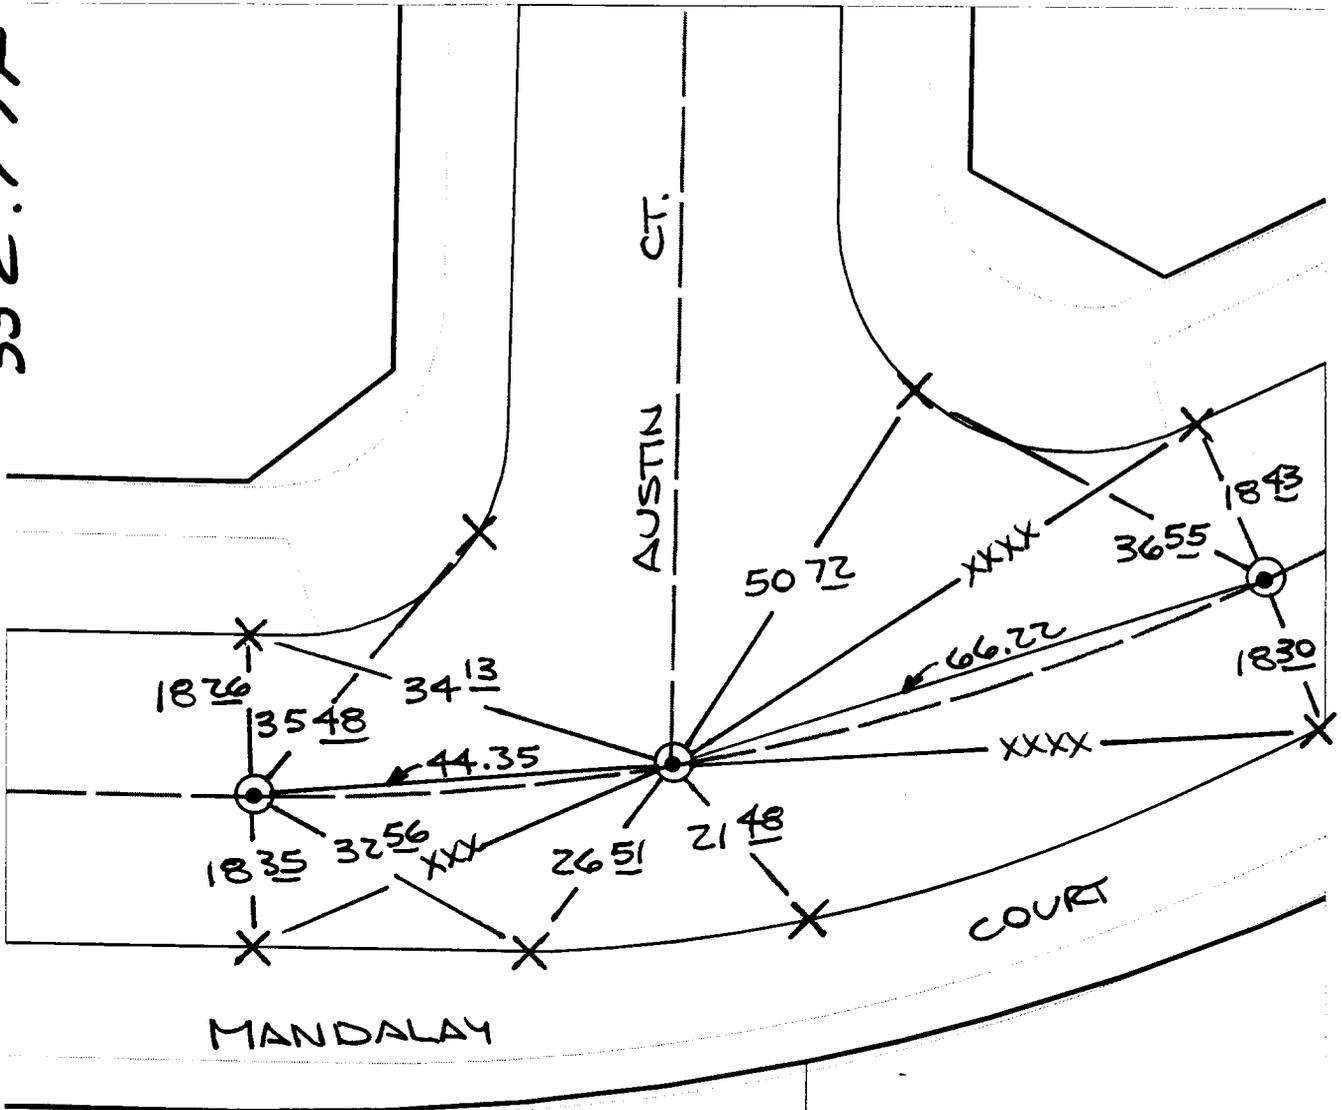

Street: **AUSTIN CT.**

X-Street: **MANDALAY CT.**

OFFICIAL USE ONLY

NOTE:

● - FD. 1" I.P. FLUSH
PER A.A. WEBB TIES

HISTORICAL DATA

MB 86/49-50

- ✕ FD. Ramset Nail on T/C
- FD. "C" Nail on T/C

- FD. LD. & TK. on T/C
- Set LD. & TK. on T/C

Scale: 1" = 20'

Date: 08/05/99 *HL*

Drawn by: L. Harris

W.O.:

F.B.:

OFFICIAL TIE PLAT
CITY OF RIVERSIDE

*These ties are for the purpose of perpetuating the found
monumentation. No claim is made as to the relationship of
the points or lines shown hereon to true boundary locations.*



Sheet 1 of 2

File No.: