


3539.TIF

TRANSIT & SWING TIES

HISTORICAL DATA:
C.R.F.B. 560/23

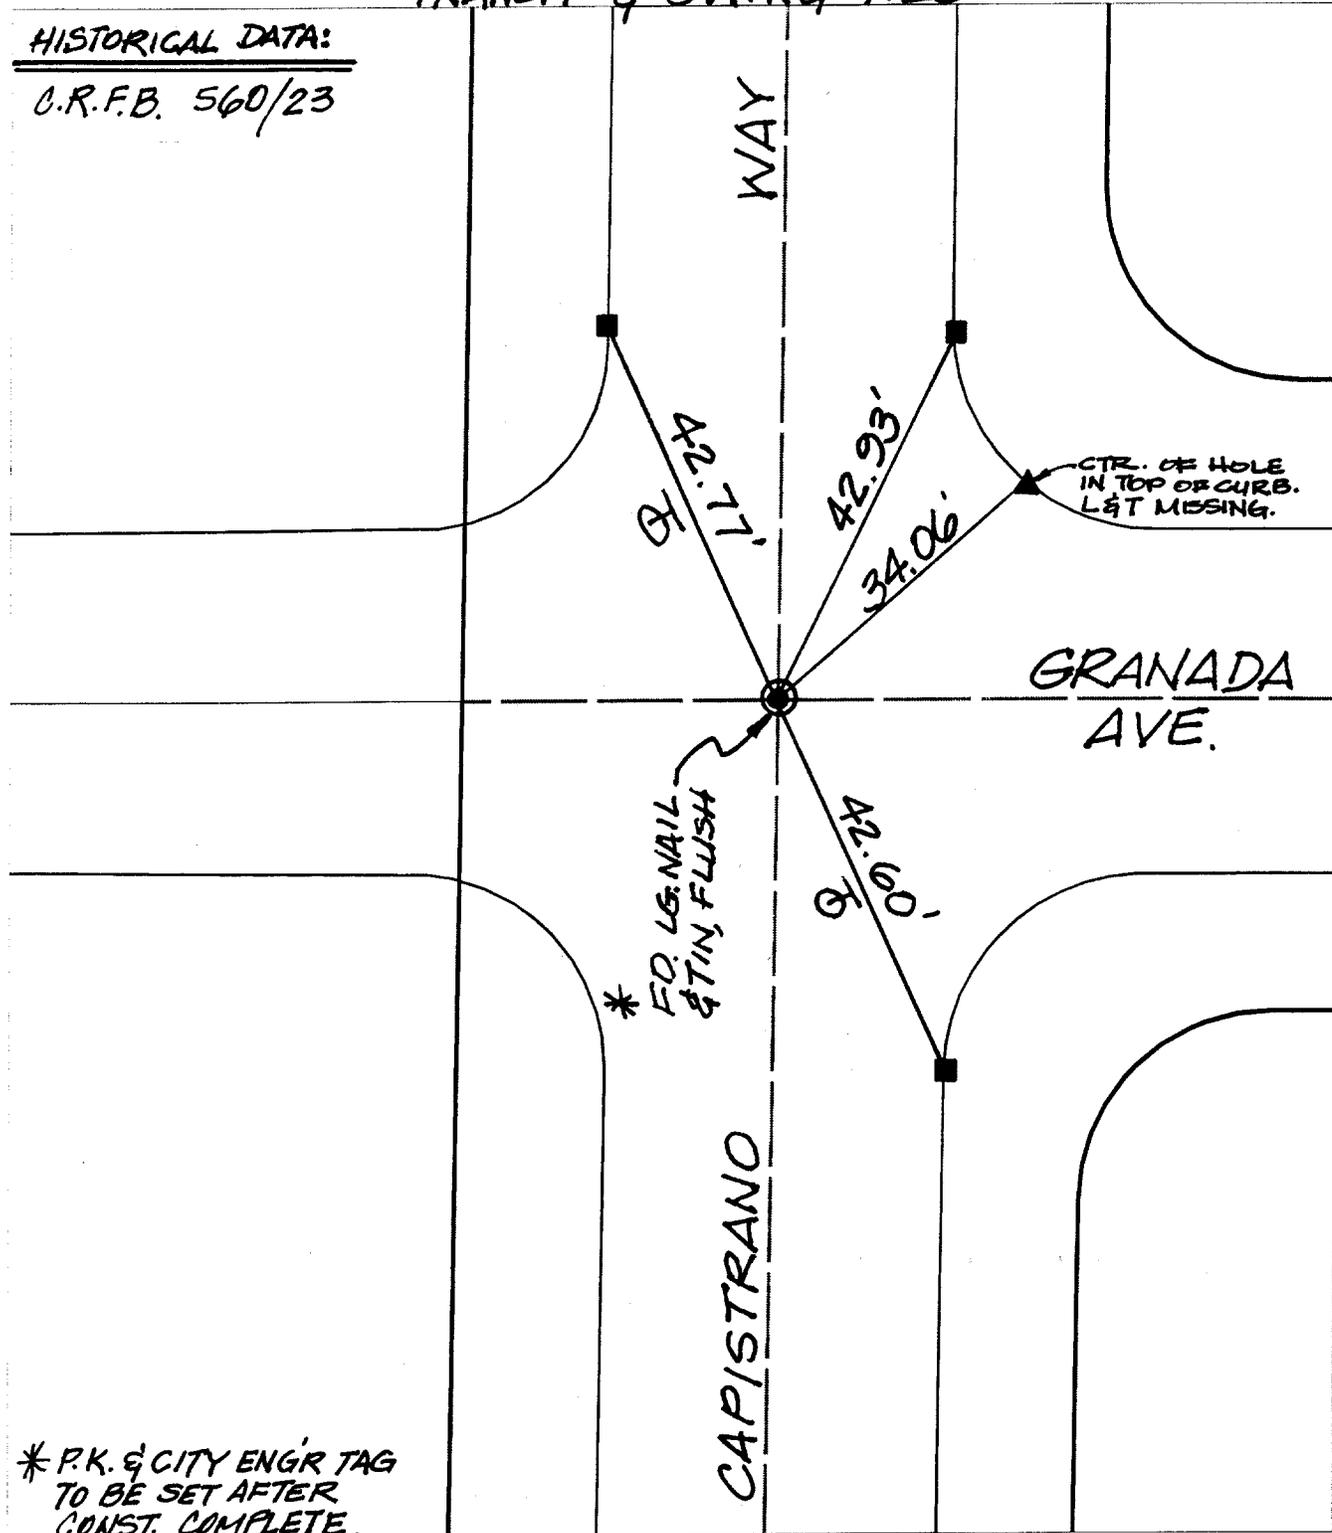

Street: CAPISTRANO WAY

X-Street: GRANADA AVE

OFFICIAL USE ONLY

* P.K. & CITY ENGR TAG TO BE SET AFTER CONST. COMPLETE.

- ✕ FD. Ramset Nail on T/C
- FD. LD. & TK. on T/C
- FD. "C" Nail on T/C
- Set LD. & TK. on T/C

Scale: 1" = 20'

Date: 11/23/99

Drawn by: scurtis

W.O.:

F.B.:

OFFICIAL TIE PLAT
CITY OF RIVERSIDE



These ties are for the purpose of perpetuating the found monumentation. No claim is made as to the relationship of the points or lines shown hereon to true boundary locations.

Sheet 1 of 1

File No.: