


Street: GRATTON ST.

OFFICIAL USE ONLY

X-Street: Williamsburg Pl.

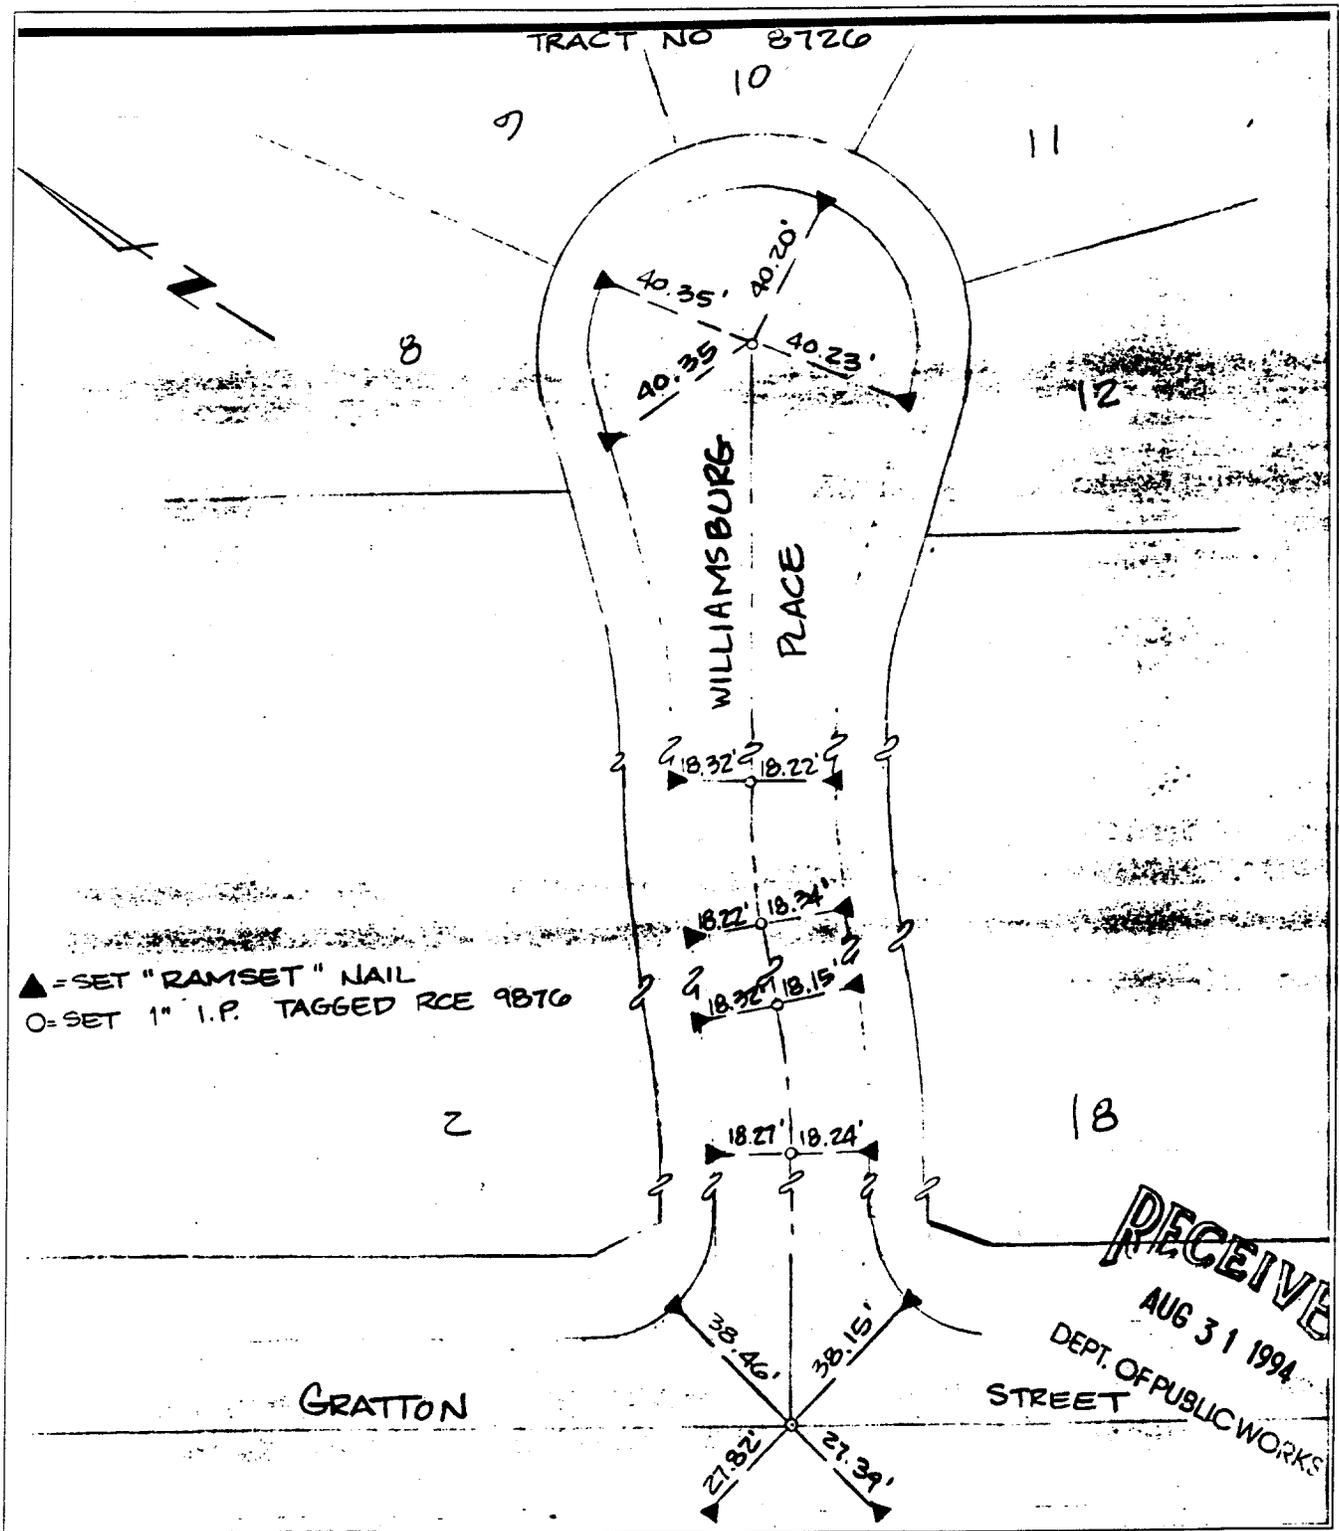

▲ = SET "RAMSET" NAIL  
 ○ = SET 1" I.P. TAGGED RCE 9876

× FD. Ramset Nail on T/C  
 ■ FD. "C" Nail on T/C

● FD. LD. & TK. on T/C  
 ○ Set LD. & TK. on T/C

Scale: 1" = 40'

Date: Aug. 1994

Drawn by: DRZ

W.O.: 92-38

F.B.: 1041/145

### OFFICIAL TIE PLAT CITY OF RIVERSIDE

These ties are for the purpose of perpetuating the found monumentation. No claim is made as to the relationship of the points or lines shown hereon to true boundary locations.

Sheet 1 of 1

File No.: 92-38