


Street: Gregg

OFFICIAL USE ONLY

X-Street: Cul de Sac

GREGG

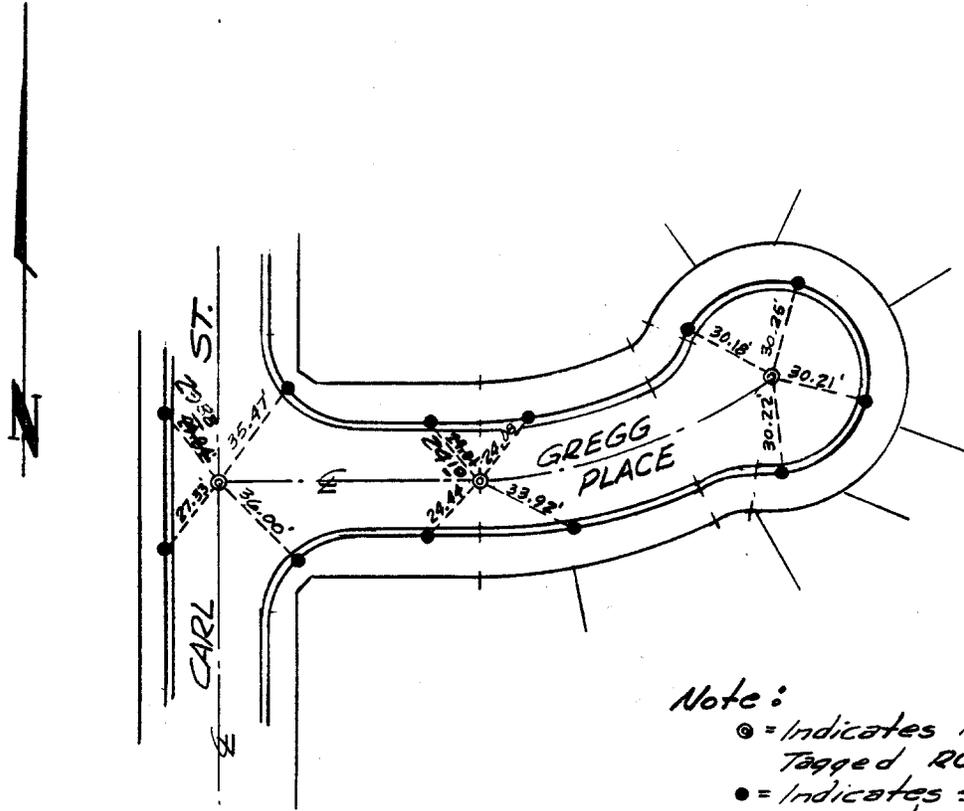

Note:  
 ● = Indicates Fd. 3/4" I.P. Tagged RCE 862  
 ○ = Indicates set nail on curb.

TIE SHEET  
 FOR  
 TRACT NO. 2908

M.B. 52/56-57 Records of  
 Riverside County California in  
 Sec. 19, T. 2S., R. 4W., S.B.B. & M.

JAN. 1966

SCALE 1"=50'

J.F. DAVIDSON ASSOCIATES

J. F. DAVIDSON & C.  
 CIVIL ENGINEERS  
 CARL ST.

X FD. Ramset Nail on T/C  
 ■ FD. "C" Nail on T/C

● FD. LD. & TK. on T/C  
 ○ Set LD. & TK. on T/C

Scale:

Date:

Drawn by:

W.O.:

F.B.:

**OFFICIAL TIE PLAT**  
 CITY OF RIVERSIDE

*These ties are for the purpose of perpetuating the found monumentation. No claim is made as to the relationship of the points or lines shown hereon to true boundary locations.*

Sheet 1 of 1

File No.: