


6

STREET GARFIELD ST 3629 TIF X-STREET CASTLEMAN ST OFFICE USE ONLY

() - INDICATES REC. PIST PER CRFB 1001/38
Δ - SET PK. NAIL ON T/C 11-16-00

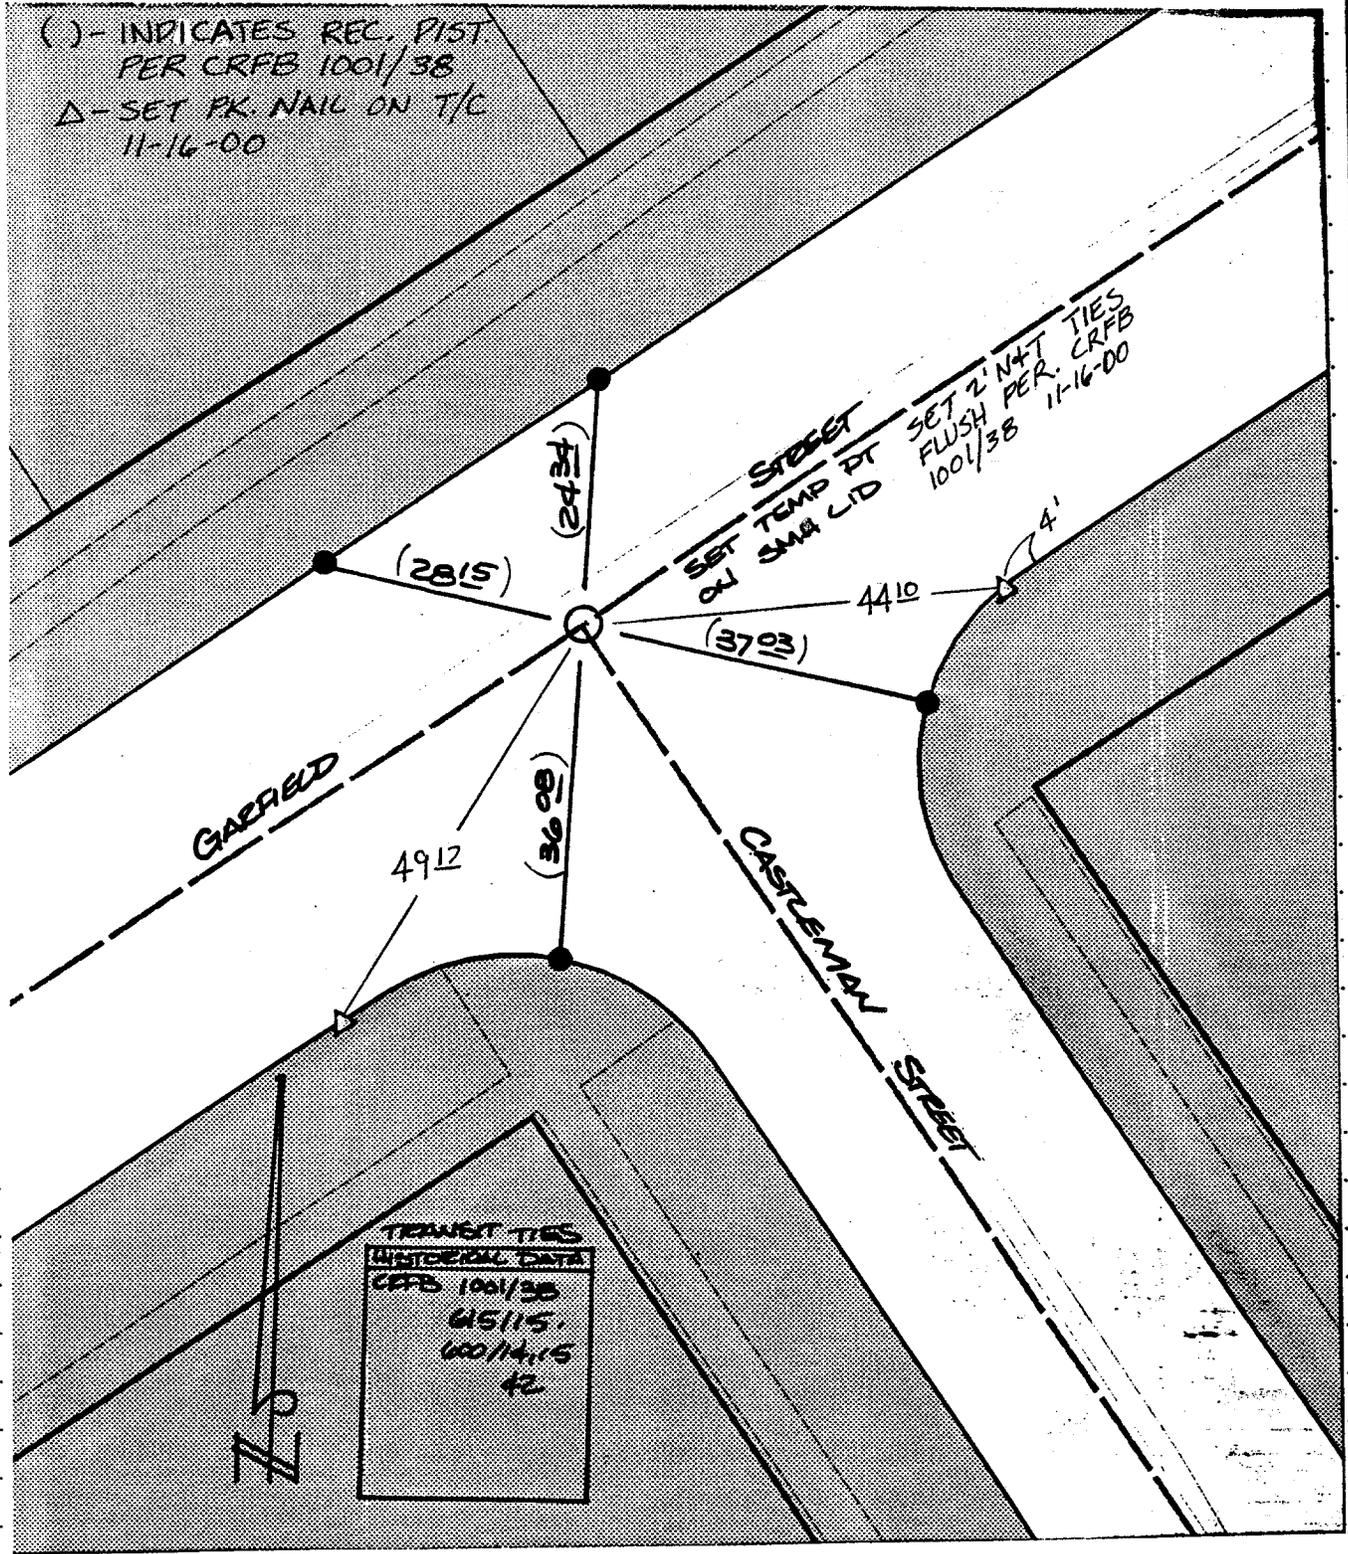

- ✕ FD. Ramset Nail on T/C
- FD. LD. & TK. on T/C
- FD. "C" Nail on T/C
- SET LD. & TK. On T/C

SCALE: 1" = 20'
 DATE: 1/29/98
 DR. BY: CS
 W.O.:
 F.B.:

OFFICIAL TIE PLAT
 CITY OF RIVERSIDE

These ties are for the purpose of perpetuating the found monumentation. No claim is made as to the relationship of the points or lines shown hereon to true boundary locations.

SHEET 1
 OF 1 SHEETS
 FILE NO.:

411.6592