


8

8

STREET GARFIELD ST 3632.TIF X-STREET EVEREST AVE OFFICE USE ONLY

() - INDICATES REC. DIST. PER CRFB 855/50
Δ - SET P.K. NAIL ON T/C 11-6-00

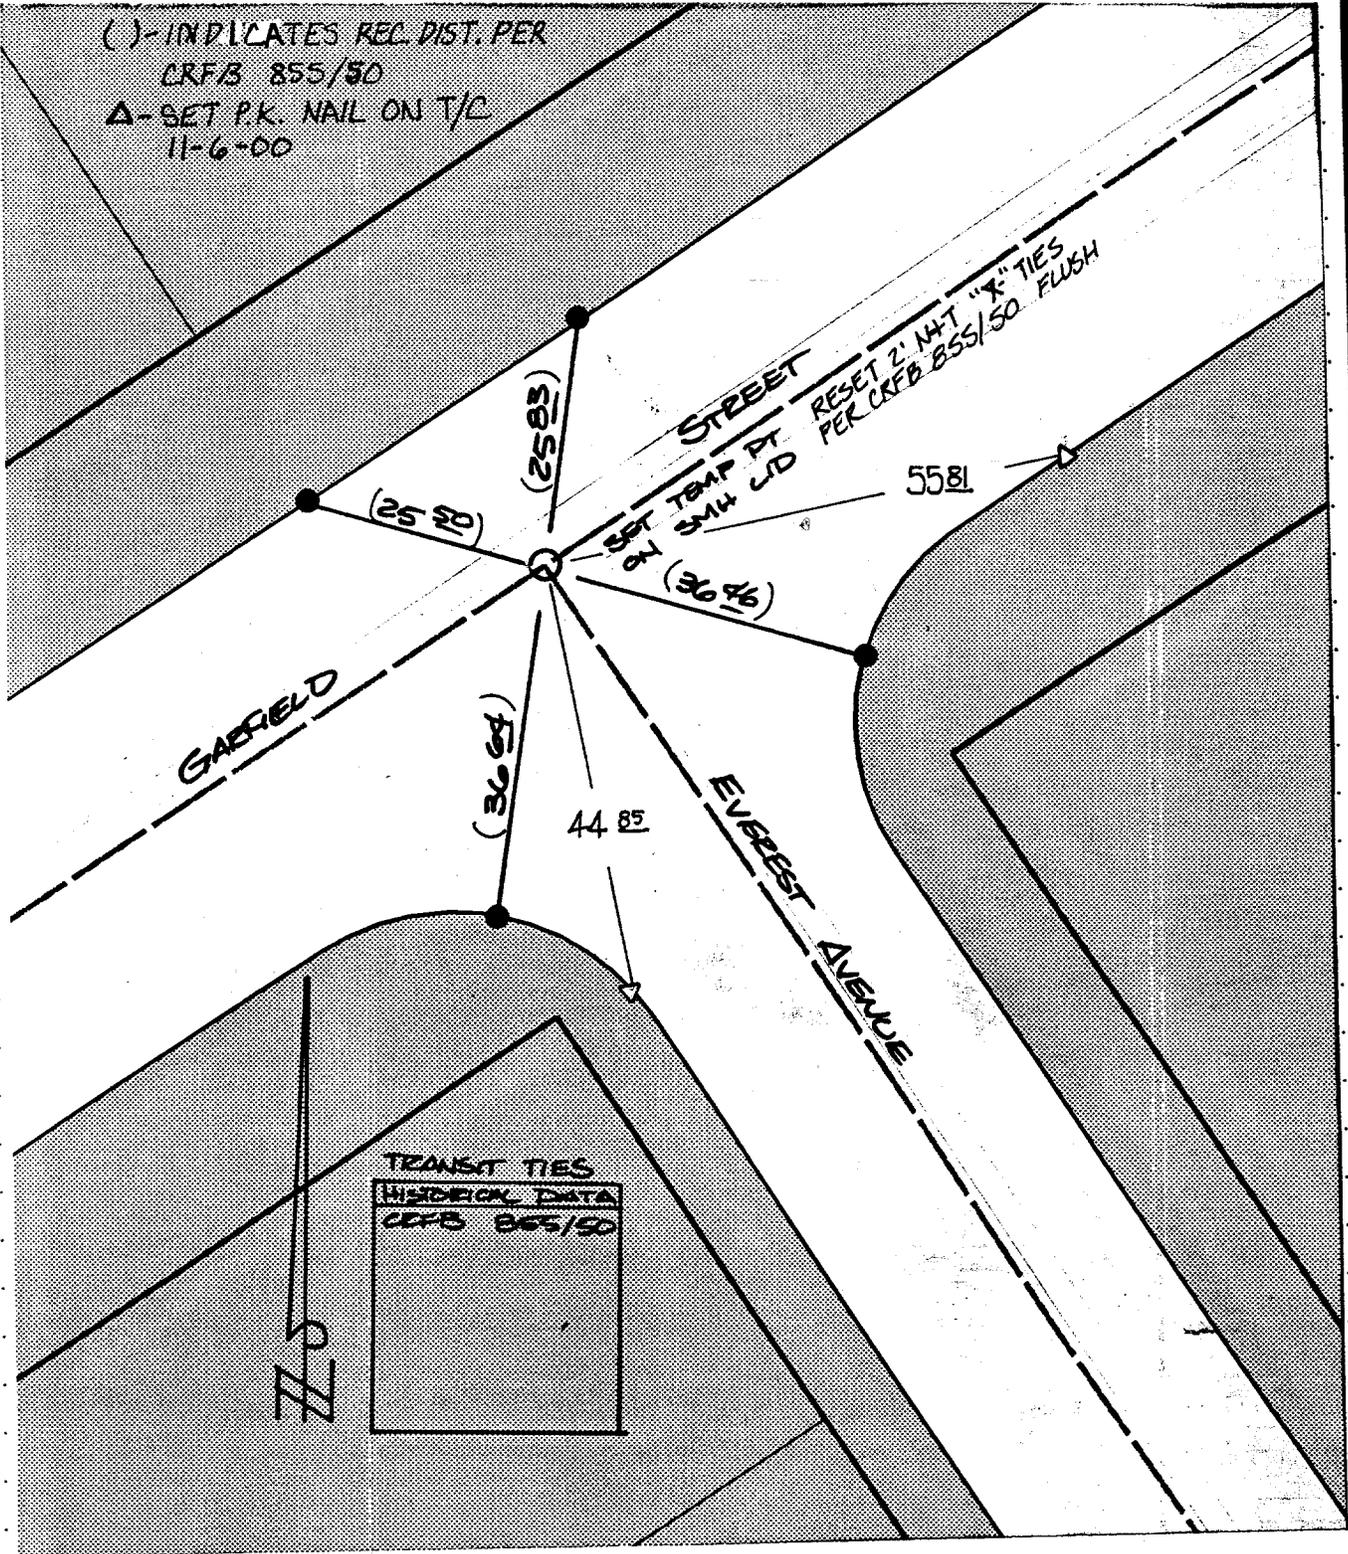

- ✕ FD. Ramset Nail on T/C
- FD. LD. & TK. on T/C
- FD. "C" Nail on T/C
- SET LD. & TK. On T/C

TRANSIT TIES
 HIDEICAL DATA
 CRFB 865/50

SCALE:
 DATE:
 DR. BY:
 W.O.:
 F.B.:

OFFICIAL TIE PLAT
 CITY OF RIVERSIDE

These ties are for the purpose of perpetuating the found monumentation. No claim is made as to the relationship of the points or lines shown hereon to true boundary locations.

SHEET
 OF SHEETS
 FILE NO.:

111-2500