


Street: GRAMERCY PLACE 3712. TIF
 X-Street: ENCINAS DRIVE
 OFFICIAL USE ONLY

HISTORICAL DATA:
 F.B.(F.D. 80- 6773/77)
 TR. 9056

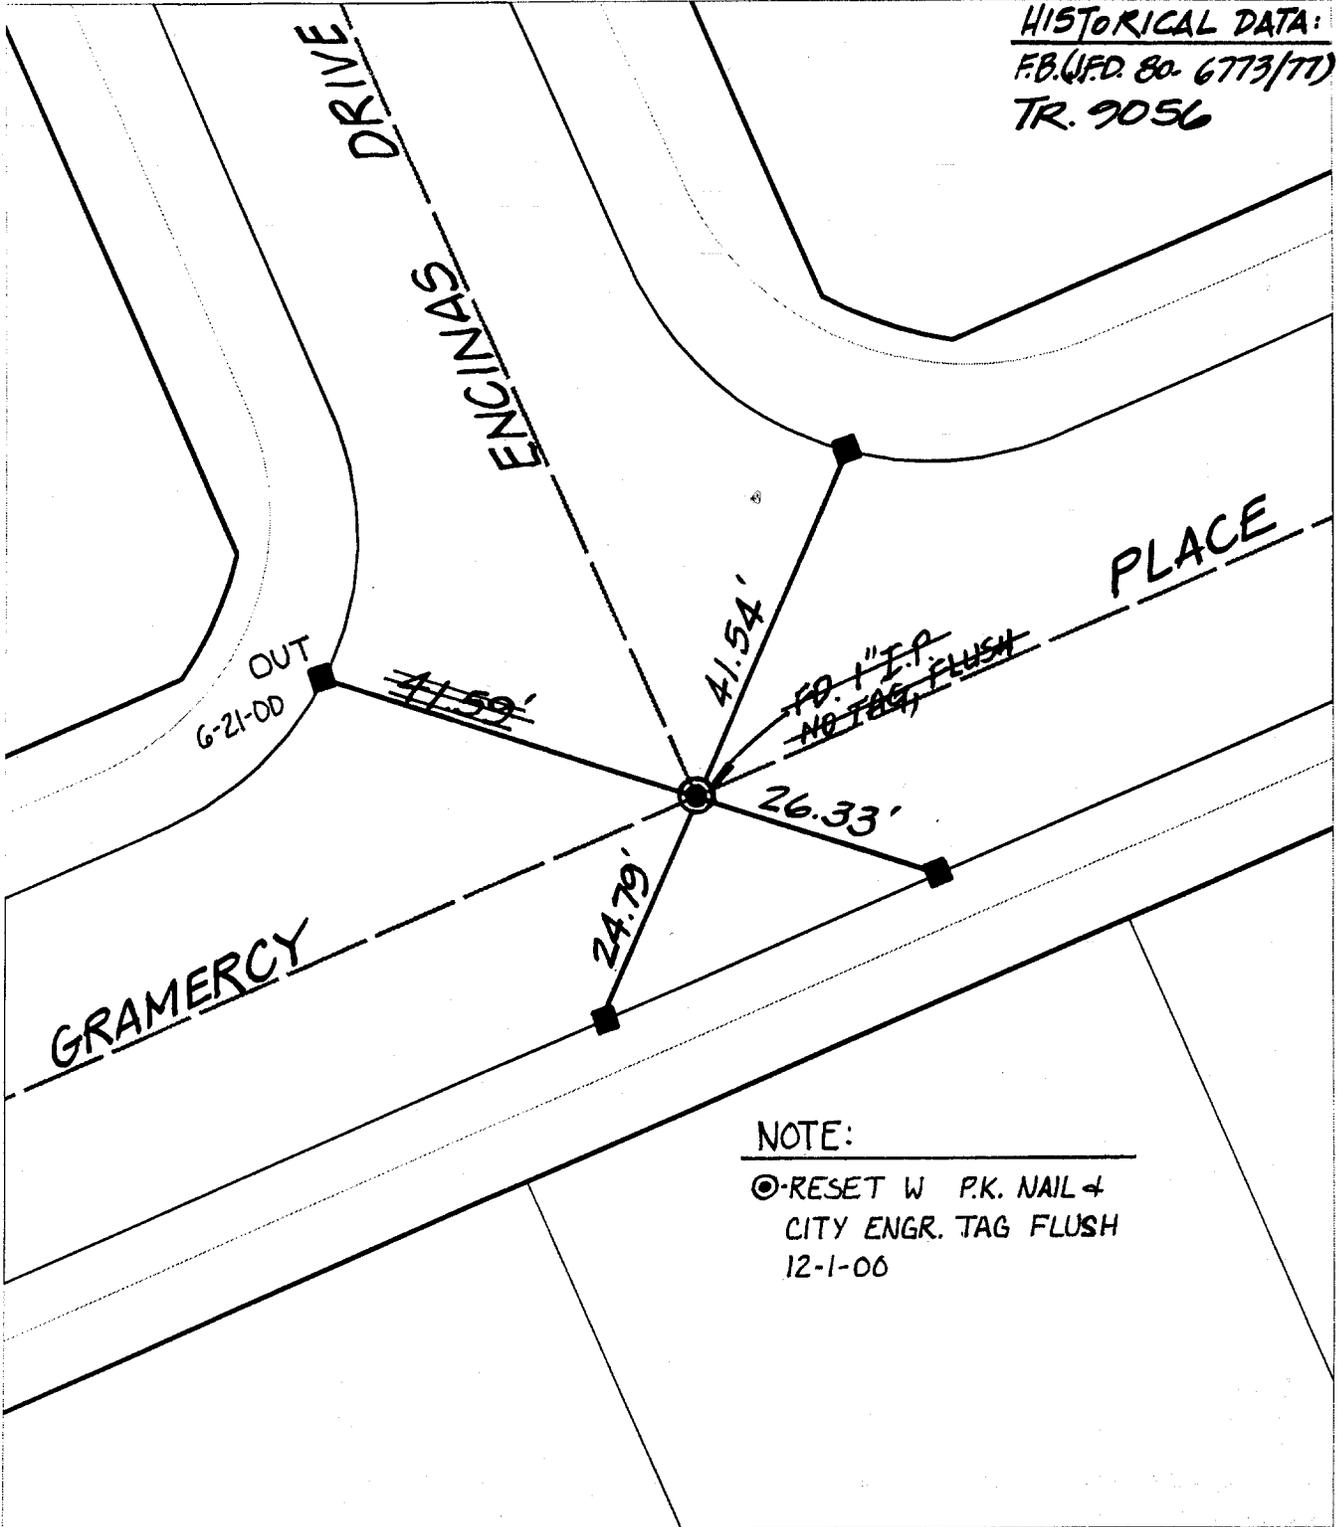

NOTE:
 ⊙-RESET W P.K. NAIL &
 CITY ENGR. TAG FLUSH
 12-1-00

- ⊗ FD. Ramset Nail on T/C
- FD. LD. & TK. on T/C
- FD. "C" Nail on T/C
- Set LD. & TK. on T/C

Scale: 1" = 20'
 Date: 09/11/98
 Drawn by: scurtis
 W.O.:
 F.B.:

OFFICIAL TIE PLAT
CITY OF RIVERSIDE

These ties are for the purpose of perpetuating the found monumentation. No claim is made as to the relationship of the points or lines shown hereon to true boundary locations.


 Sheet 1 of 1
 File No.:

3712. TIF