

Street: GOLDEN AVENUE

X-Street: GRAMERCY PLACE

OFFICIAL USE ONLY


3714, TIF

Street: GRAMERCY PLACE

3714, TIF

* SWING TIES *

HISTORICAL DATA:
FB. 80 / 6773-77
TRACT NO. 9056

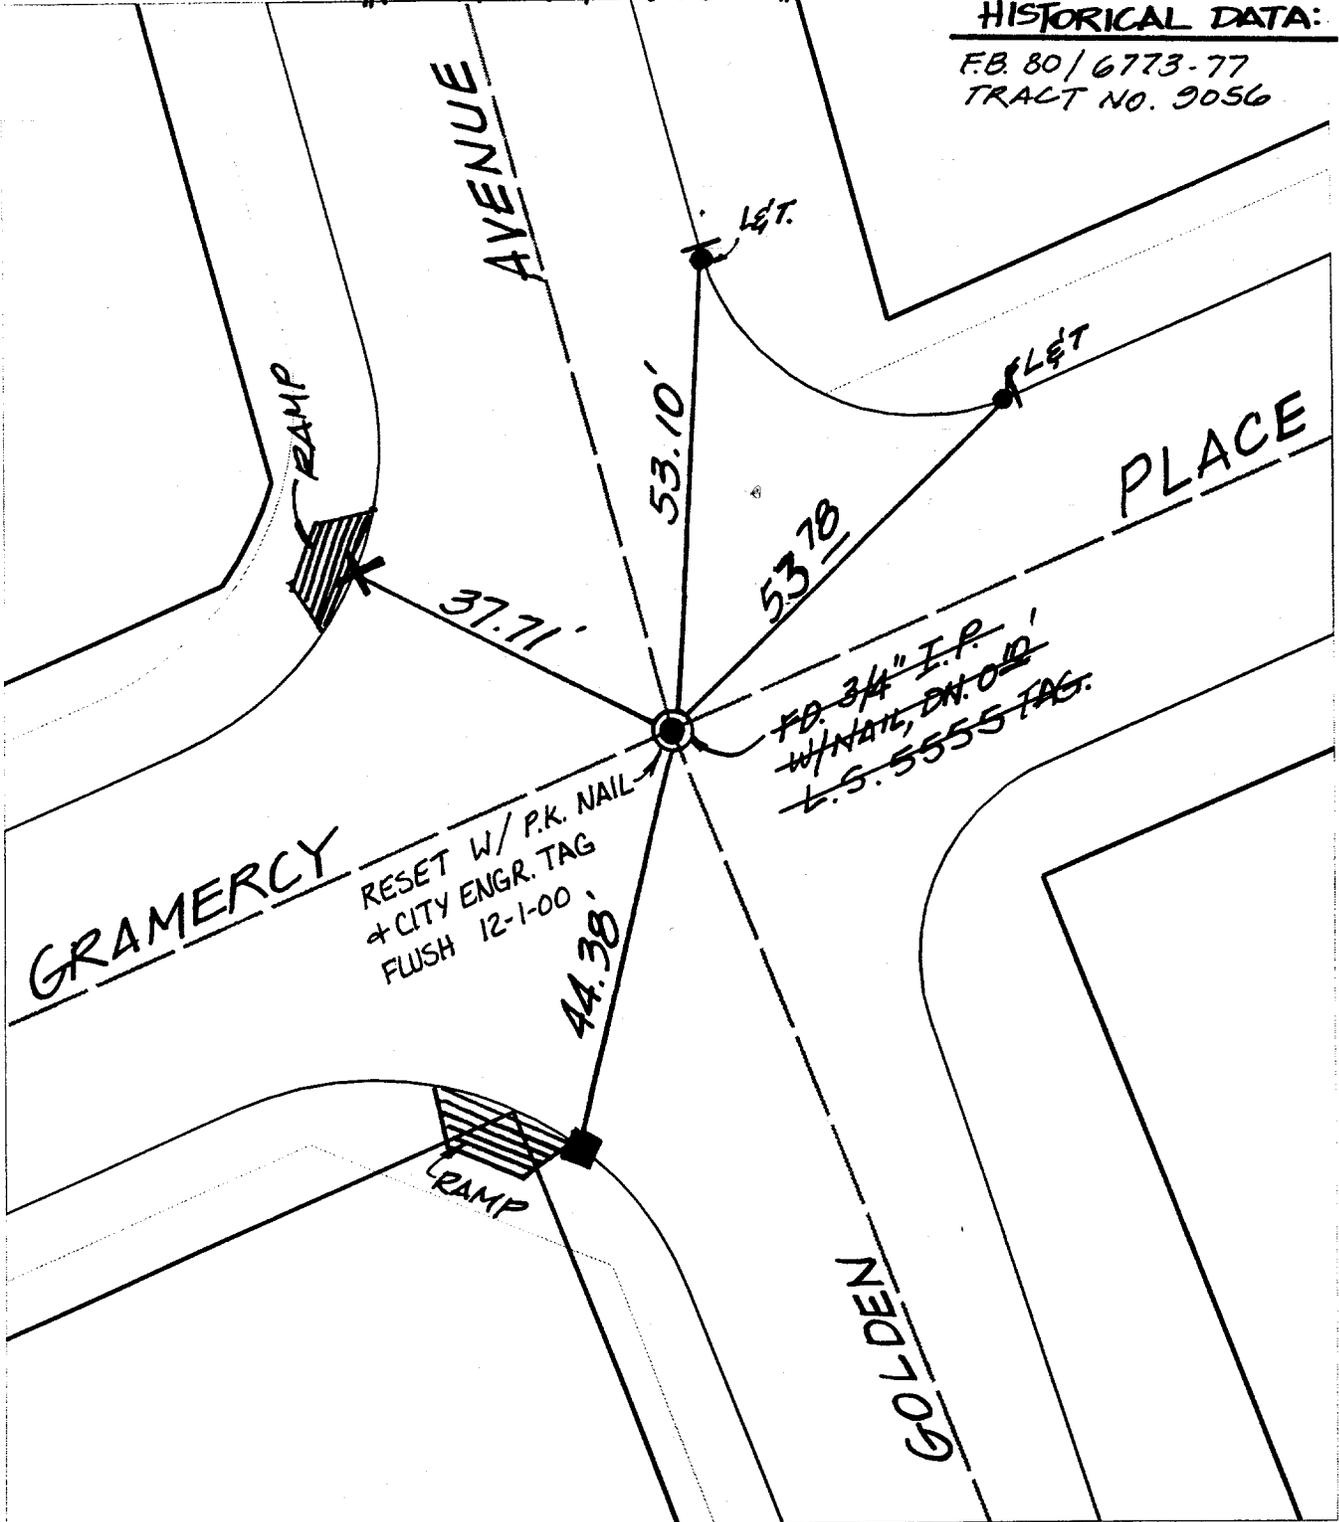

- ✕ FD. Ramset Nail on T/C
- FD. LD. & TK. on T/C
- FD. "C" Nail on T/C
- Set LD. & TK. on T/C

Scale: 1" = 20'

Date: 09/11/98

Drawn by: scurtis

W.O.:

F.B.:

OFFICIAL TIE PLAT

CITY OF RIVERSIDE



These ties are for the purpose of perpetuating the found monumentation. No claim is made as to the relationship of the points or lines shown hereon to true boundary locations.

Sheet 1 of 1

File No.:

3714, TIF