


Street:

GRAMERCY PLACE

OFFICIAL USE ONLY

X-Street:

PASSERO AVENUE

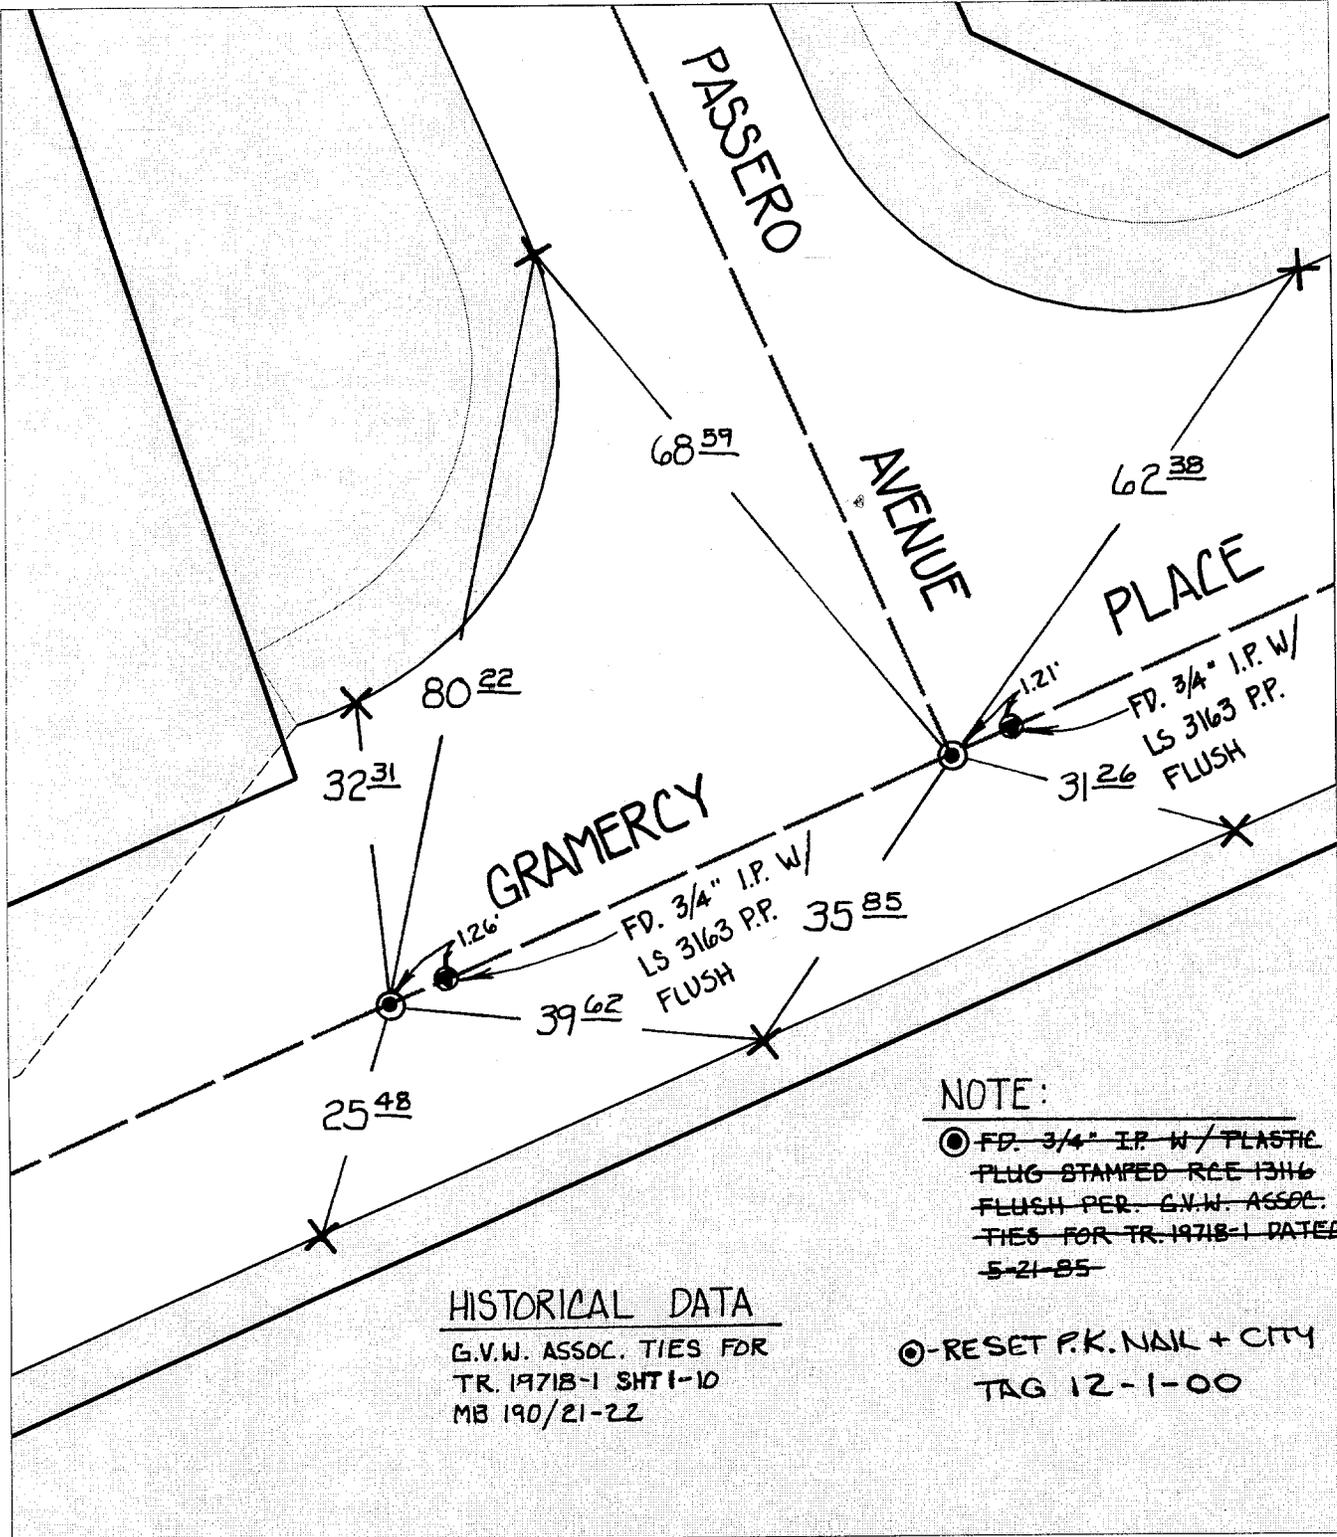

NOTE:

● FD. 3/4" I.P. W/ PLASTIC
 PLUG STAMPED RCE 13116
 FLUSH PER. G.V.W. ASSOC.
 TIES FOR TR. 19718-1 DATED
 5-21-85

○ RESET P.K. NAIL + CITY
 TAG 12-1-00

HISTORICAL DATA

G.V.W. ASSOC. TIES FOR
 TR. 19718-1 SHT 1-10
 MB 190/21-22

× FD. Ramset Nail on T/C
 ■ FD. "C" Nail on T/C

● FD. LD. & TK. on T/C
 ○ Set LD. & TK. on T/C

Scale: 1" = 20'

Date: 11/16/99

Drawn by: SSURVEY

W.O.:

F.B.:

OFFICIAL TIE PLAT
 CITY OF RIVERSIDE

*These ties are for the purpose of perpetuating the found
 monumentation. No claim is made as to the relationship of
 the points or lines shown hereon to true boundary locations.*



Sheet 1 of 1

File No.: