

3823.T1F


"TRANSIT & SWING TIES"

Street:

HOLE AVENUE

X-Street:  
OFFICIAL USE ONLY

HEIRS AVENUE

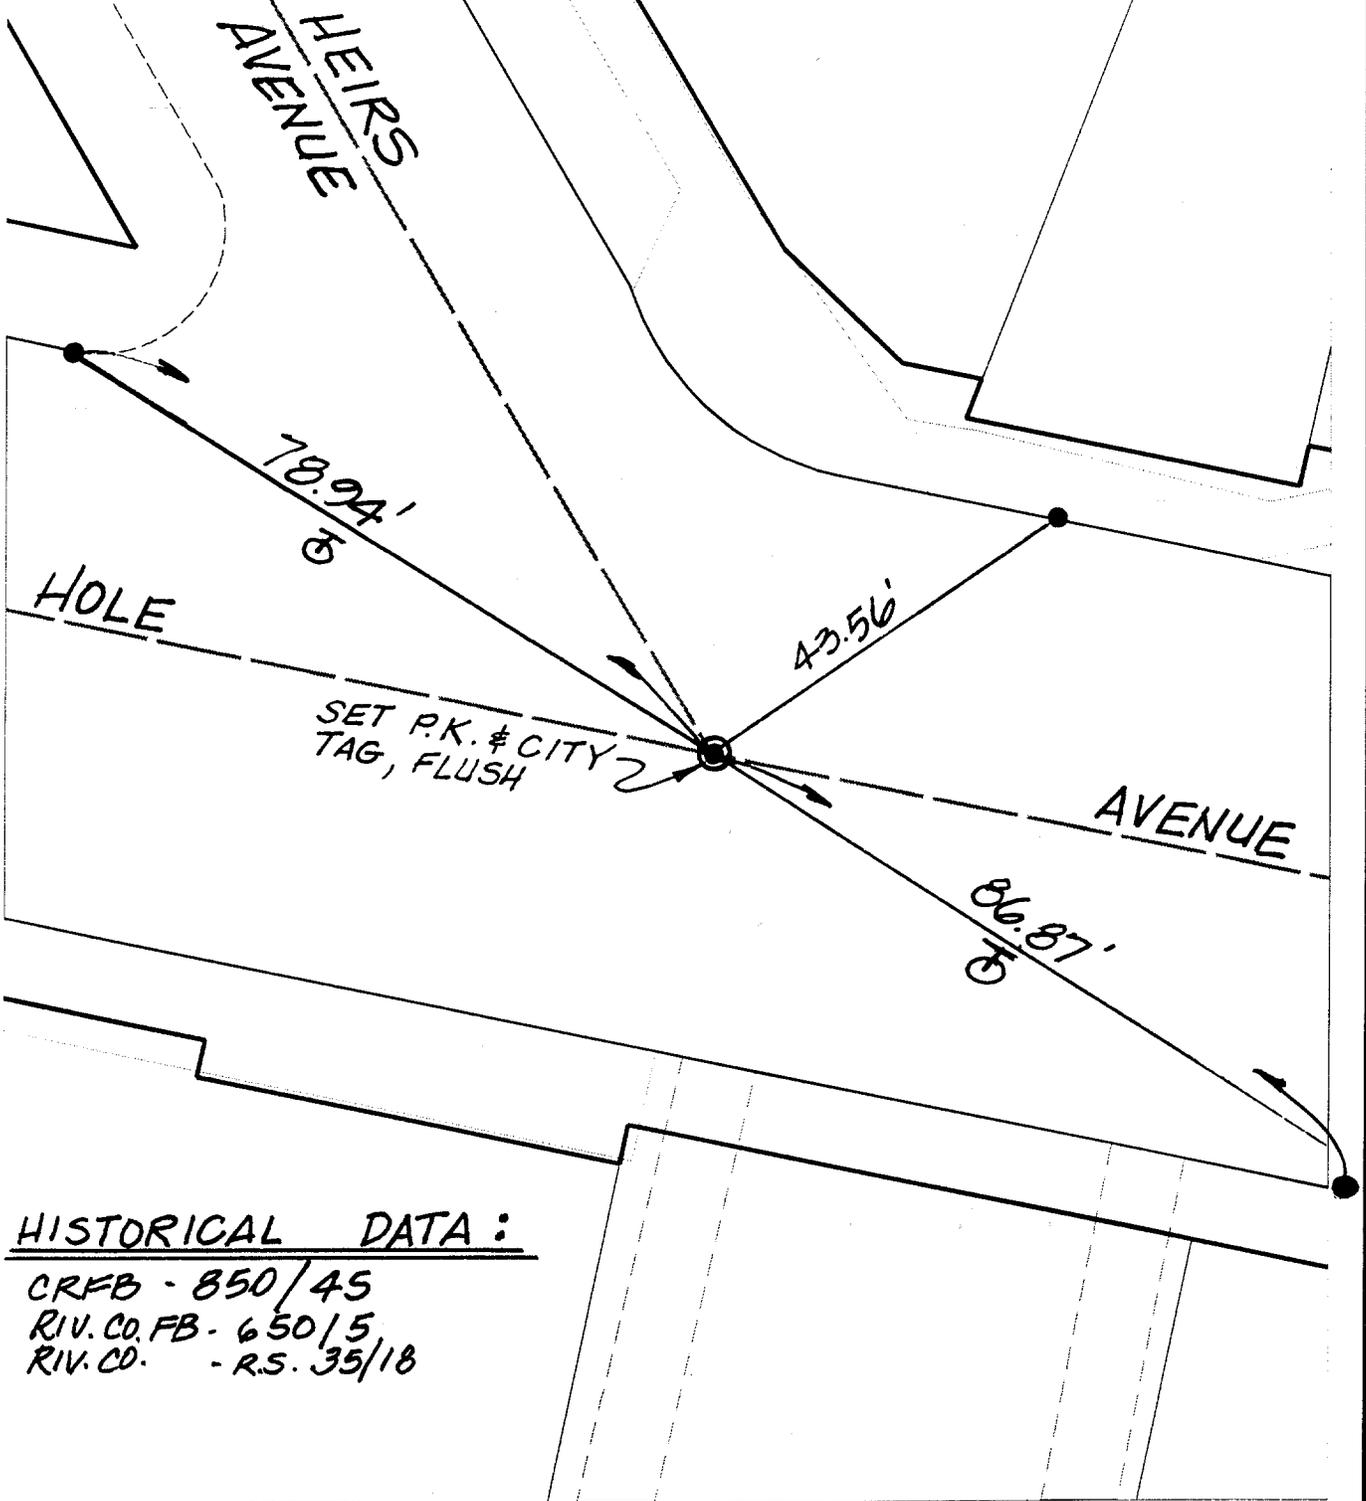

HISTORICAL DATA :

CRFB - 850/45  
RIV. CO. FB - 650/5  
RIV. CO. - R.S. 35/18

- ✕ FD. Ramset Nail on T/C
- FD. "C" Nail on T/C

- FD. LD. & TK. on T/C
- Set LD. & TK. on T/C

Scale: 1" = 20'  
 Date: 12/29/99  
 Drawn by: scurtis  
 W.O.:  
 F.B.:

**OFFICIAL TIE PLAT**  
**CITY OF RIVERSIDE**

*These ties are for the purpose of perpetuating the found monumentation. No claim is made as to the relationship of the points or lines shown hereon to true boundary locations.*



Sheet 1 of 1  
 File No.:

(A)