


3864.TIF

Street: **INDUS WAY**

OFFICIAL USE ONLY

X-Street: **MADERA**

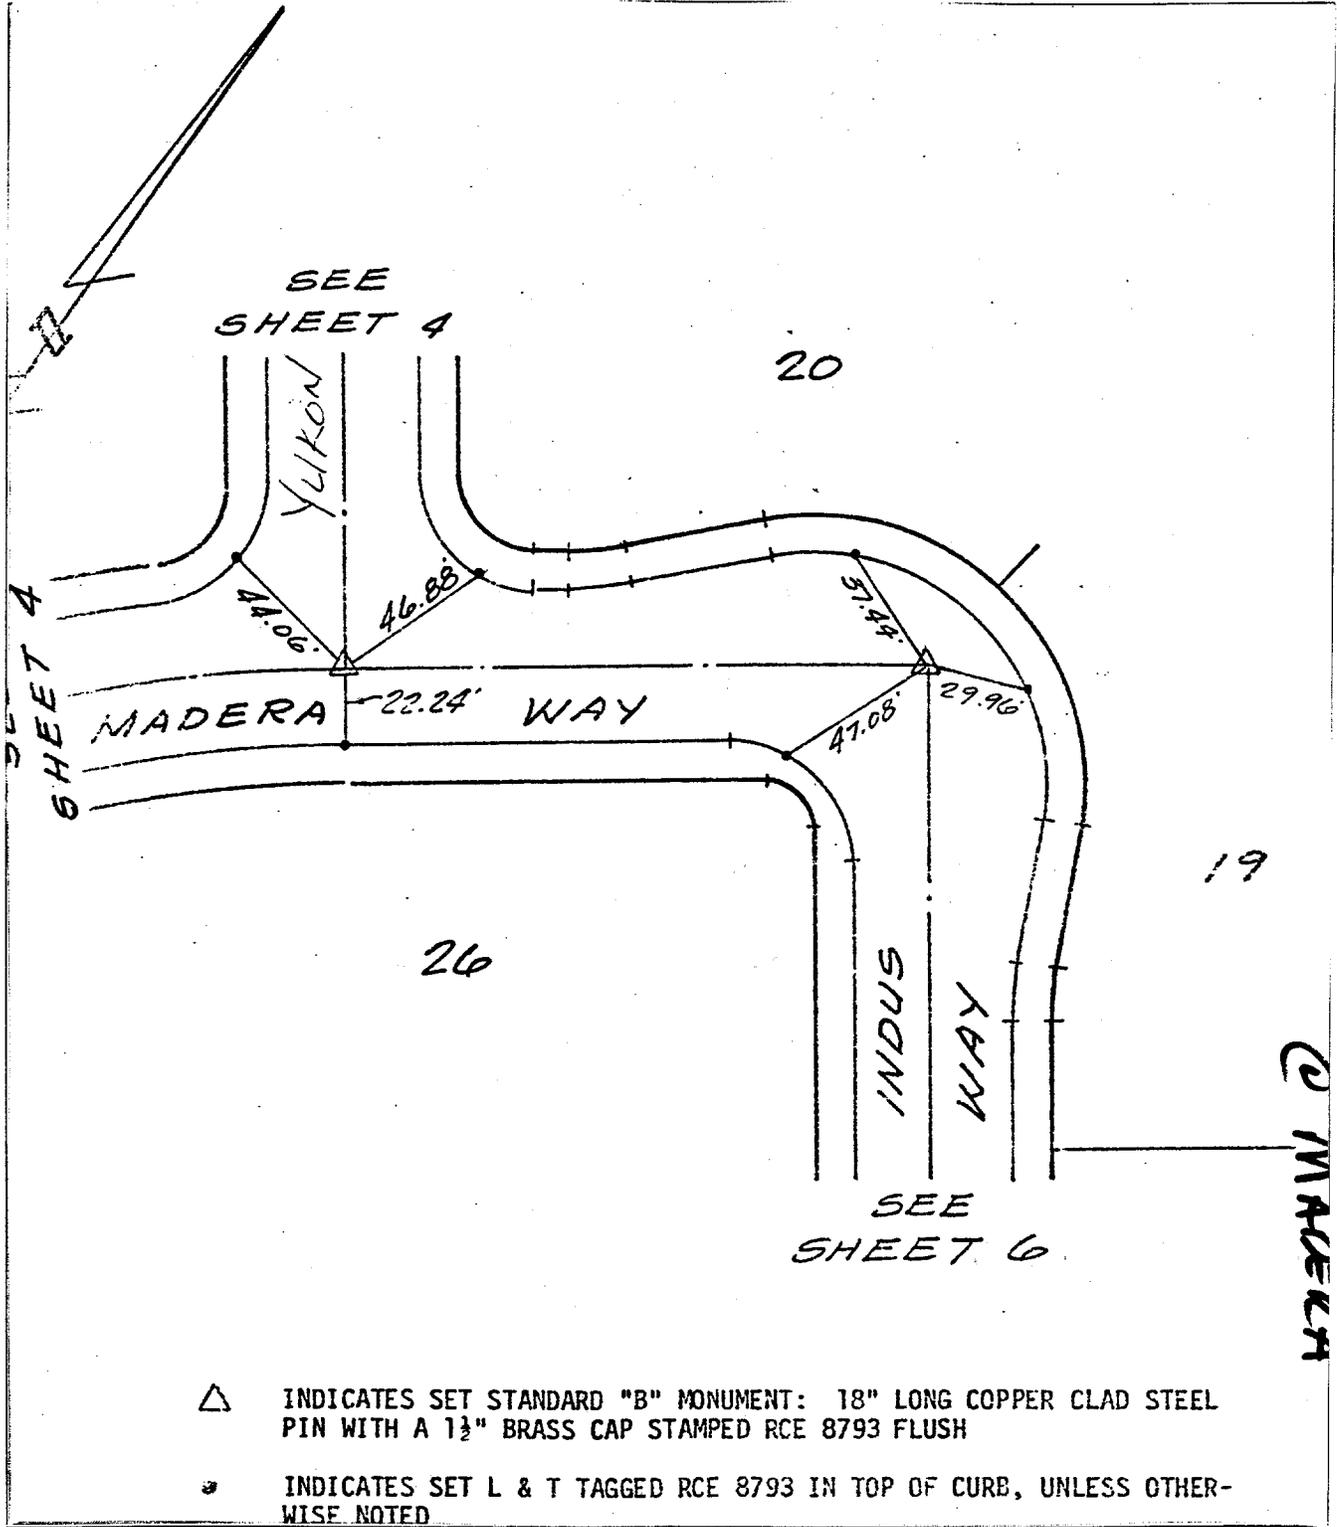

- △ INDICATES SET STANDARD "B" MONUMENT: 18" LONG COPPER CLAD STEEL PIN WITH A 1½" BRASS CAP STAMPED RCE 8793 FLUSH
- INDICATES SET L & T TAGGED RCE 8793 IN TOP OF CURB, UNLESS OTHERWISE NOTED
- × FD. Ramset Nail on T/C
- FD. LD. & TK. on T/C
- FD. "C" Nail on T/C
- Set LD. & TK. on T/C

Scale:

Date:

Drawn by:

W.O.:

F.B.:

OFFICIAL TIE PLAT
CITY OF RIVERSIDE

These ties are for the purpose of perpetuating the found monumentation. No claim is made as to the relationship of the points or lines shown hereon to true boundary locations.

Sheet **5** of **7**

File No.: