


3910.TIF

"SWING TIES"

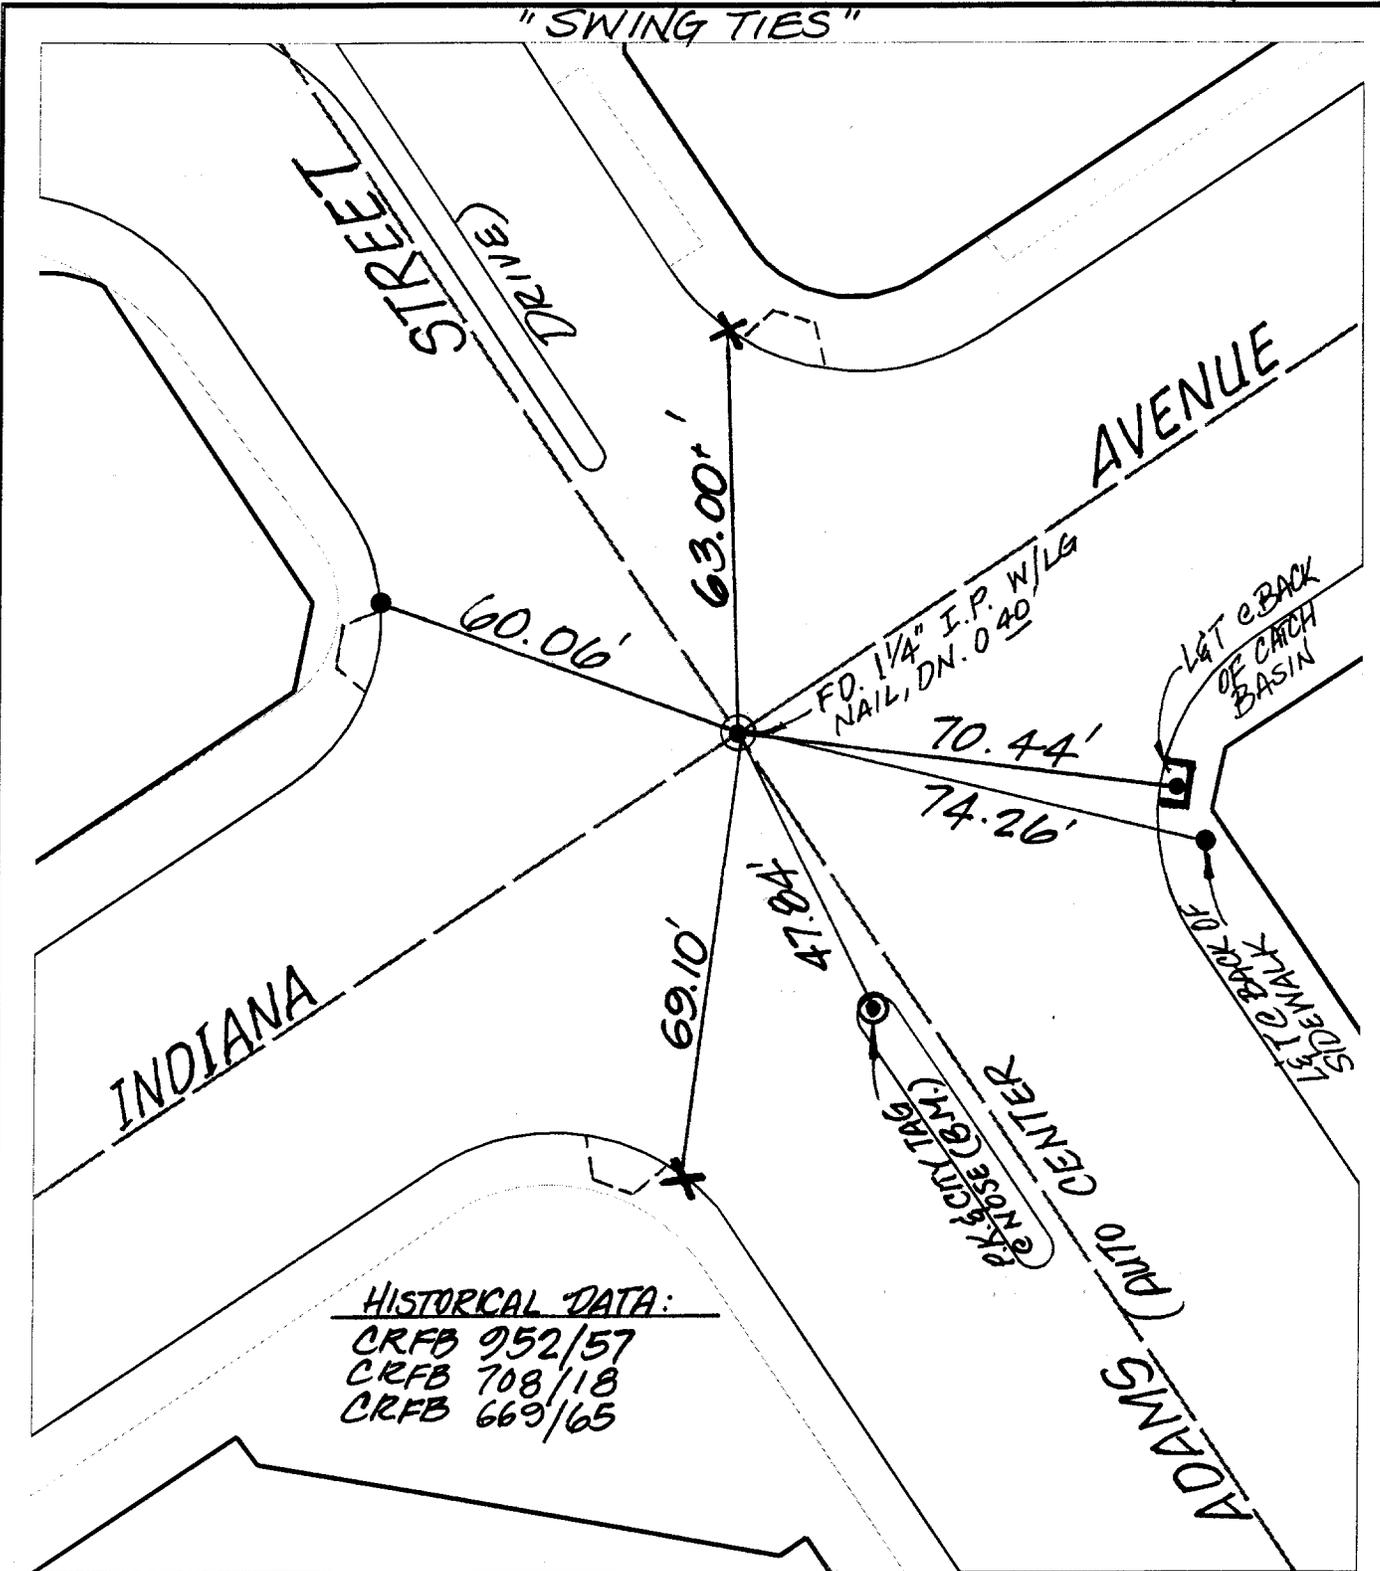

HISTORICAL DATA:
 CRFB 952/57
 CRFB 708/18
 CRFB 669/65

- ✕ FD. Ramset Nail on T/C
- FD. LD. & TK. on T/C
- FD. "C" Nail on T/C
- Set LD. & TK. on T/C

Street: INDIANA AVENUE
 X-Street: ADAMS STREET (AUTO CENTER DR.)
 OFFICIAL USE ONLY

②

Scale: 1" = 30'
 Date: 01/05/00
 Drawn by: scurtis/KGE
 W.O.:
 F.B.:

OFFICIAL TIE PLAT
 CITY OF RIVERSIDE



These ties are for the purpose of perpetuating the found monumentation. No claim is made as to the relationship of the points or lines shown hereon to true boundary locations.

Sheet 1 of 1
 File No.:

2