


3911.TIF

"TRANSIT TIES"

HISTORICAL DATA
CRFB 916/16
CRFB 695/72

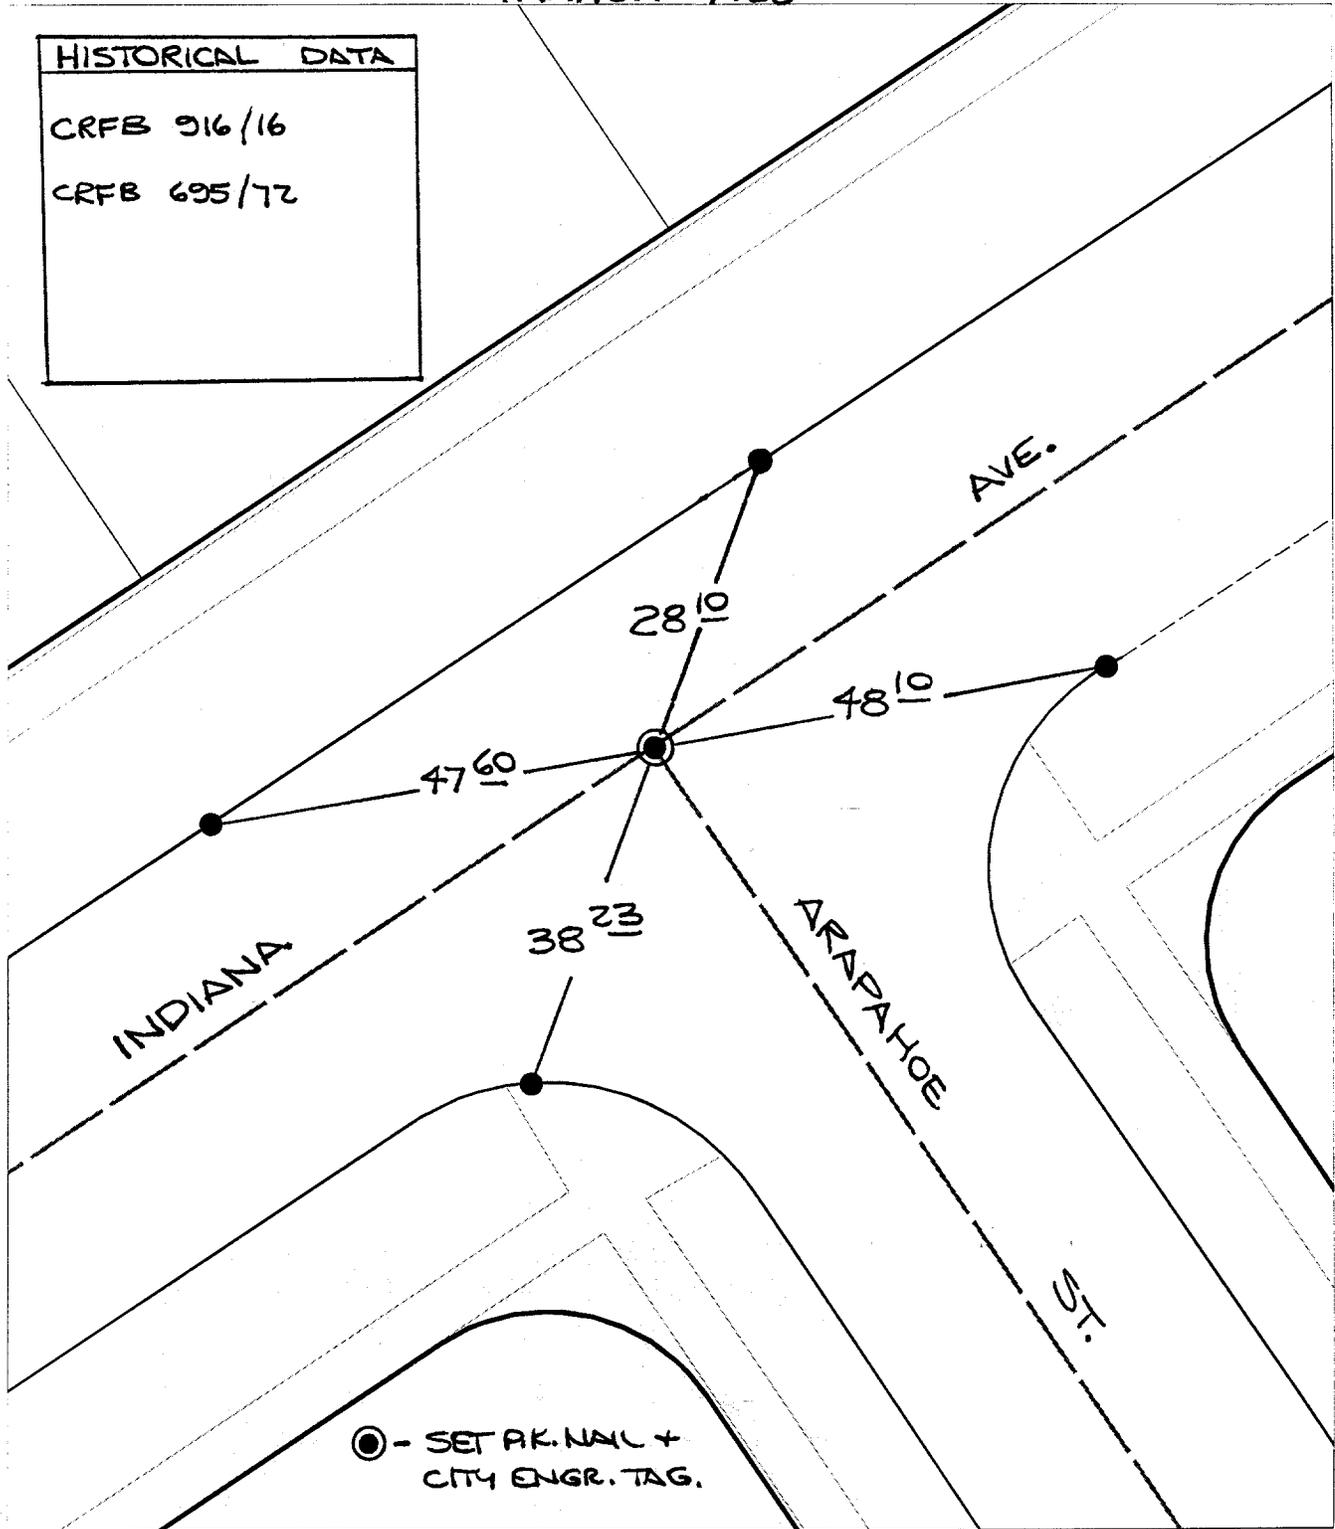

● - SET PK. NAIL + CITY ENGR. TAG.

✕ FD. Ramset Nail on T/C

■ FD. "C" Nail on T/C

● FD. LD. & TK. on T/C

○ Set LD. & TK. on T/C

Street:

INDIANA AVE

X-Street: OFFICIAL USE ONLY

ARAPAHOE ST

Scale: 1" = 20'

Date: 03/02/99

Drawn by: scurtis *JS*

W.O.:

F.B.:

### OFFICIAL TIE PLAT CITY OF RIVERSIDE

*These ties are for the purpose of perpetuating the found monumentation. No claim is made as to the relationship of the points or lines shown hereon to true boundary locations.*



Sheet 1 of 1

File No.:

3