


"SWING TIES"

HISTORICAL DATA
CRFB 851/10
CRFB 821/30
CRFB 695/71

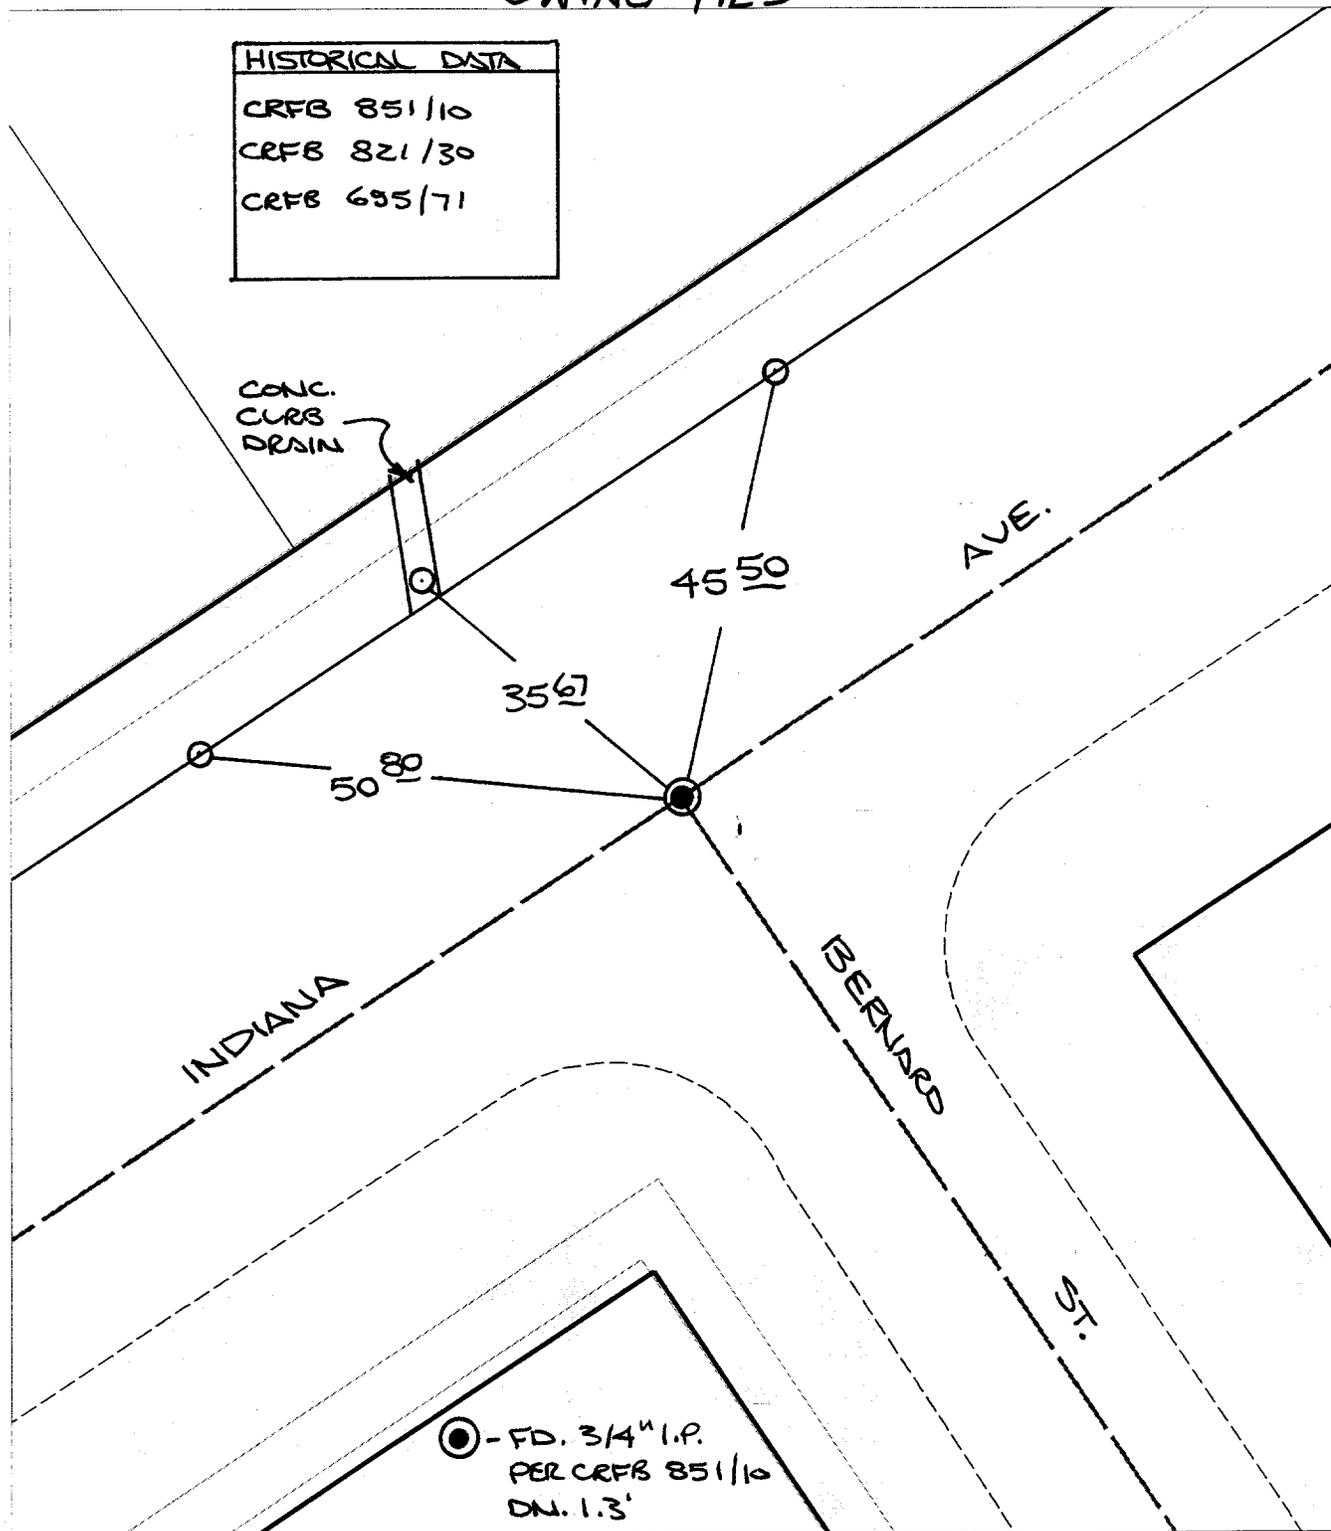

- ✕ FD. Ramset Nail on T/C
- FD. LD. & TK. on T/C
- FD. "C" Nail on T/C
- Set LD. & TK. on T/C

Street: INDIANA AVE
 X-Street: BERNARD ST
 OFFICIAL USE ONLY

Scale: 1" = 20'
 Date: 03/02/99
 Drawn by: scurtis *MS*
 W.O.:
 F.B.:

OFFICIAL TIE PLAT
 CITY OF RIVERSIDE

These ties are for the purpose of perpetuating the found monumentation. No claim is made as to the relationship of the points or lines shown hereon to true boundary locations.



Sheet 1 of 1
 File No.:

11