


3930.71F

"SWING TIES"

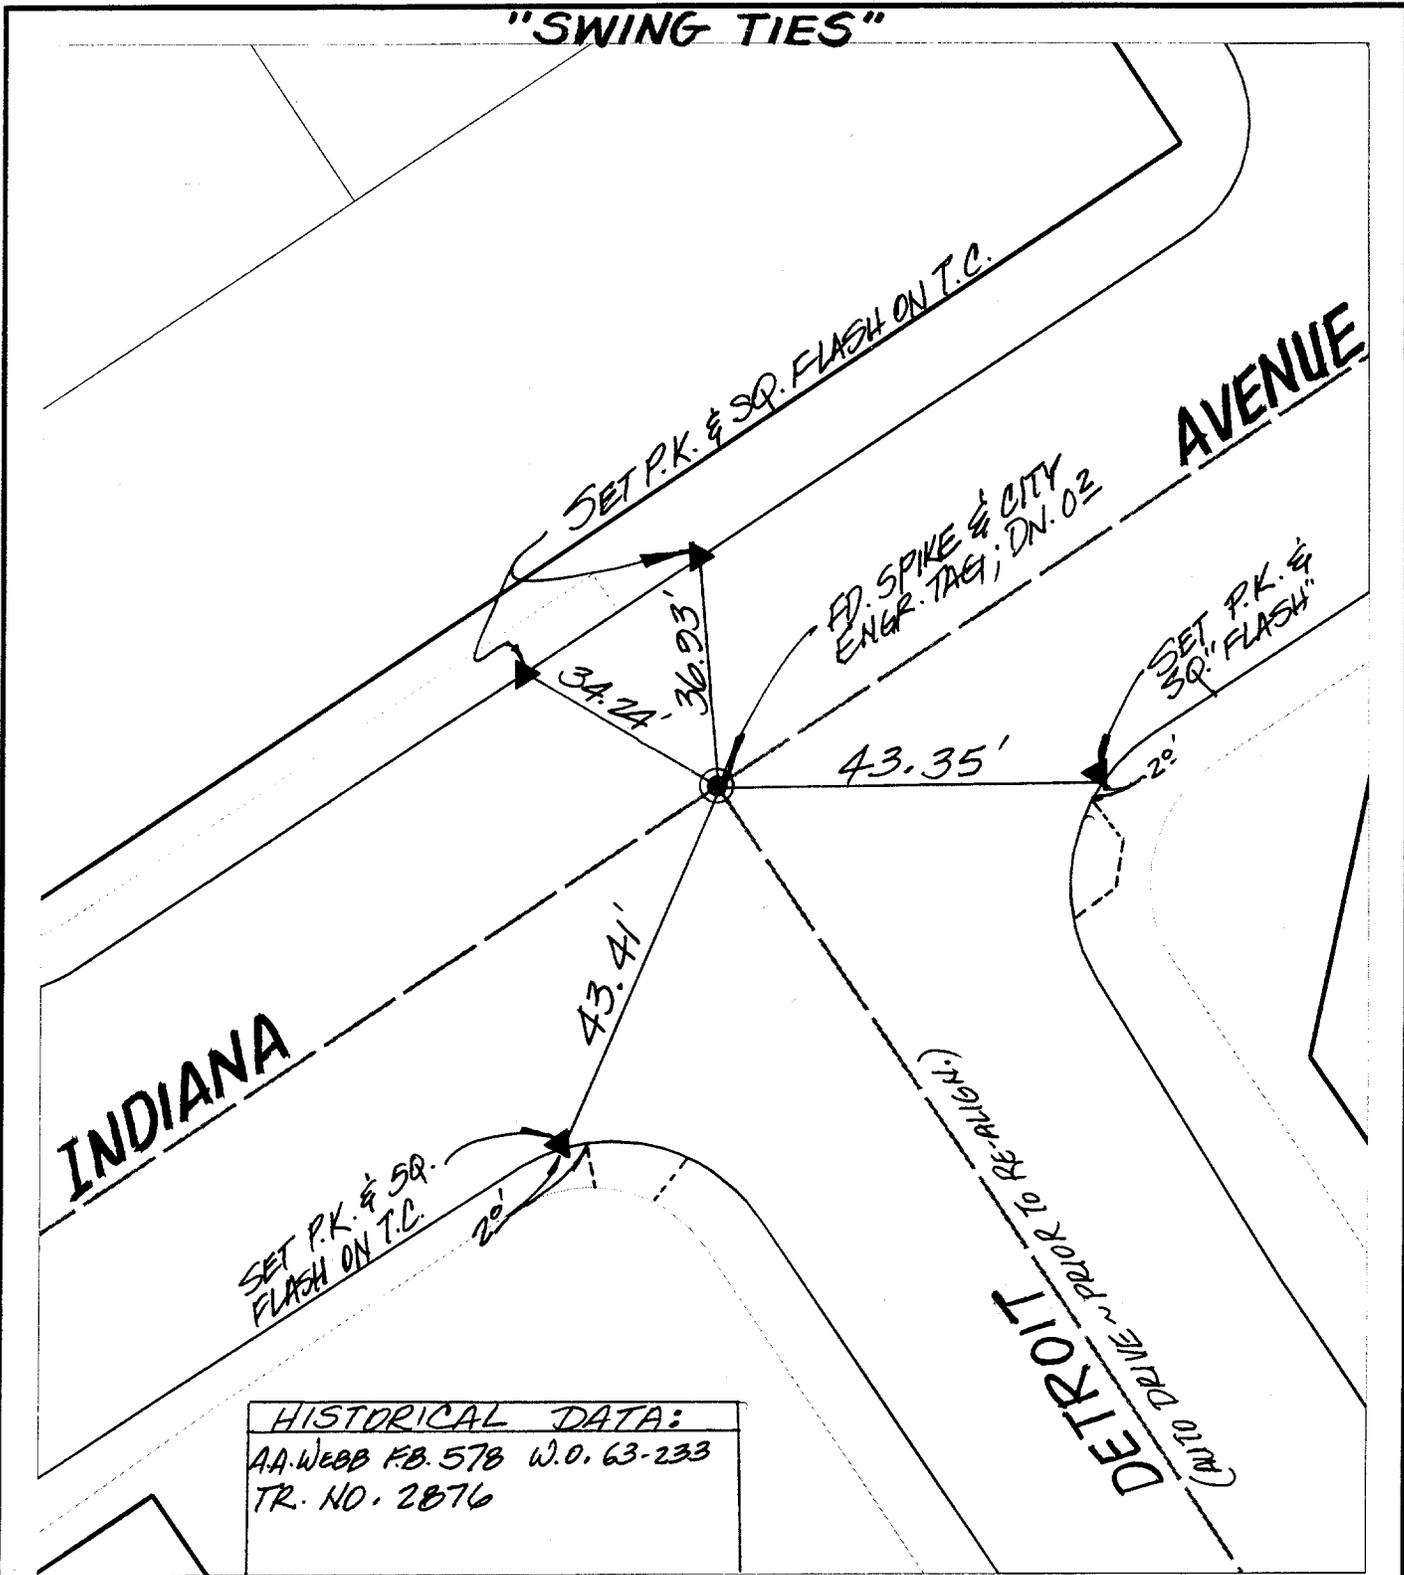

HISTORICAL DATA:
 AA. WEBB FB. 578 W.O. 63-233
 TR. NO. 2876

- ✕ FD. Ramset Nail on T/C
- FD. LD. & TK. on T/C
- FD. "C" Nail on T/C
- Set LD. & TK. on T/C

Street: INDIANA AVE
 X-Street: OFFICIAL USE ONLY
 DETROIT DR
 (19)

Scale: 1" = 30' N.T.S.
 Date: 01/05/00
 Drawn by: scurtis; KE
 W.O.:
 F.B.:

OFFICIAL TIE PLAT
 CITY OF RIVERSIDE



These ties are for the purpose of perpetuating the found monumentation. No claim is made as to the relationship of the points or lines shown hereon to true boundary locations.

Sheet 1 of 1
 File No.: