


3960.177

"SWING TIES"

HISTORICAL DATA:	
A.A. WEBB FB. 578	W.O. 63-233
TR. NO. 2876	

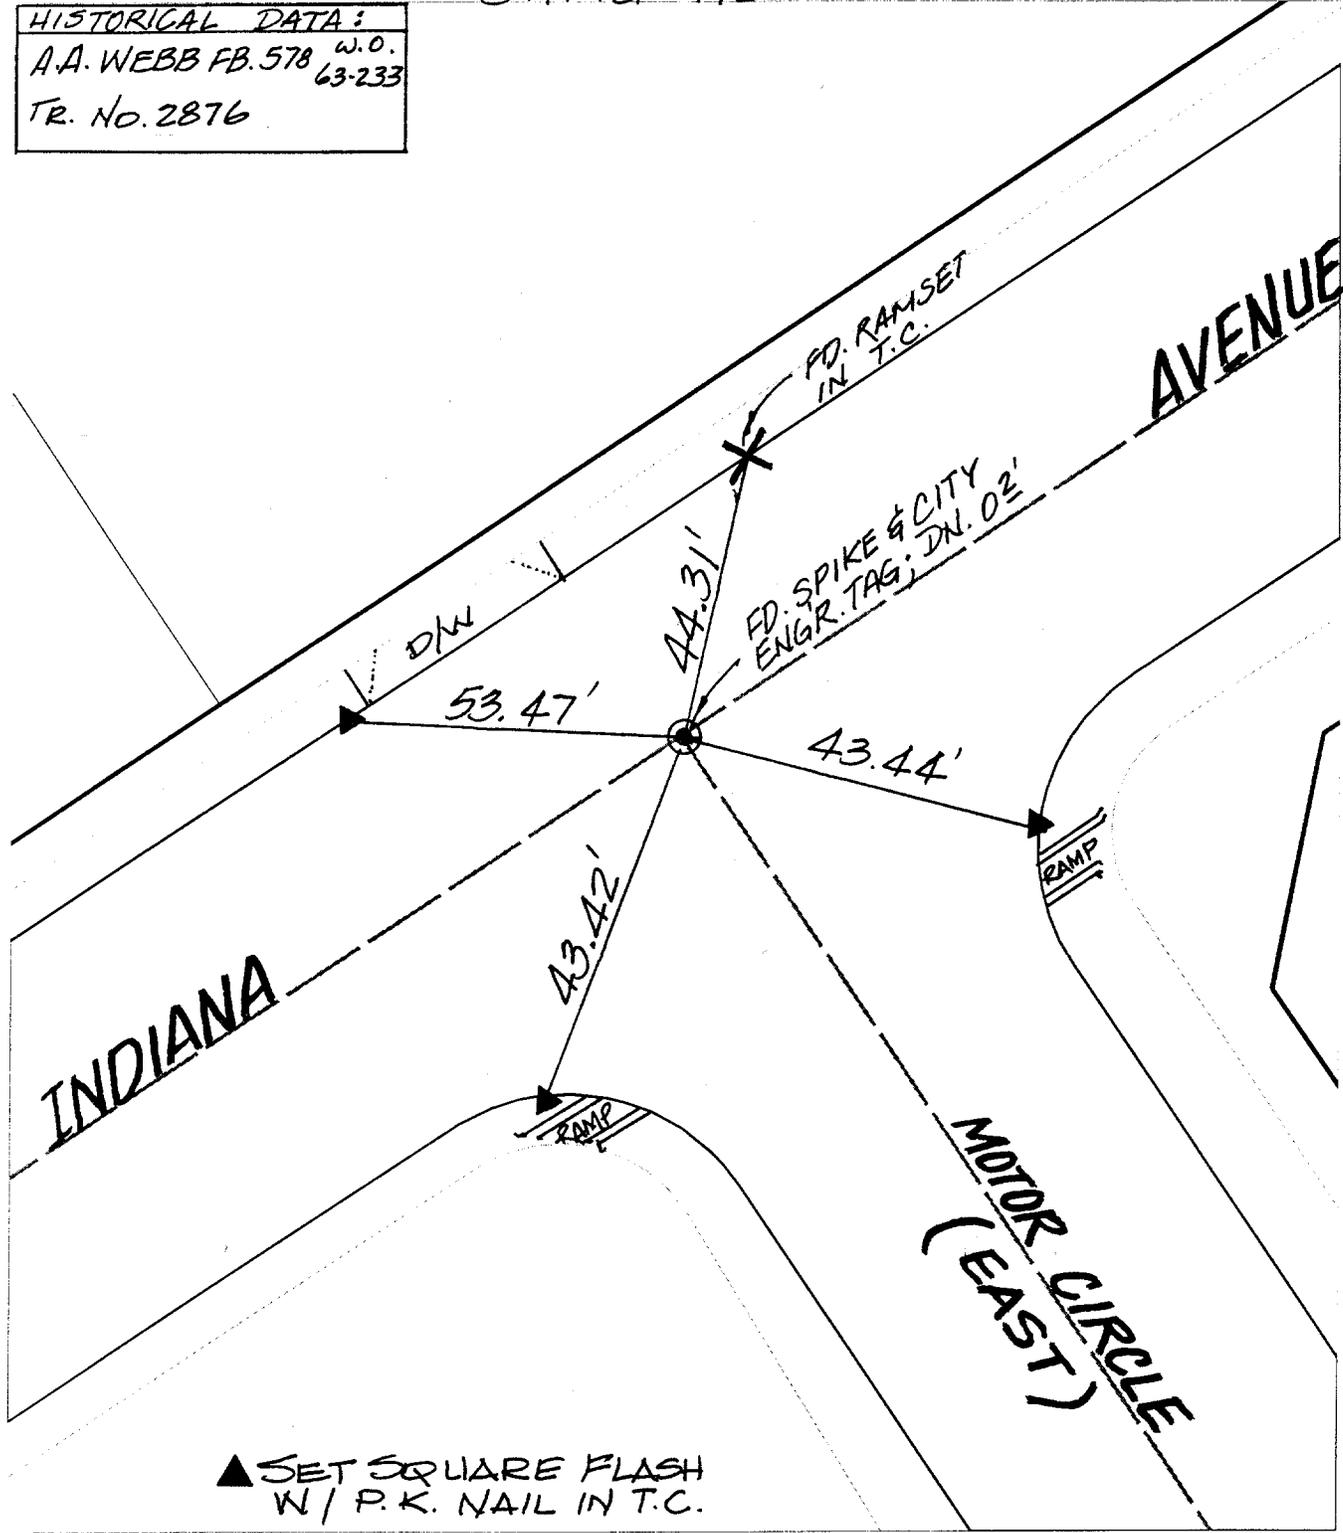

▲ SET SQUARE FLASH W/ P.K. NAIL IN T.C.

- ✕ FD. Ramset Nail on T/C
- FD. "C" Nail on T/C

- FD. LD. & TK. on T/C
- Set LD. & TK. on T/C

Street: INDIANA AVE

X-Street: MOTOR CIRCLE EAST

OFFICIAL USE ONLY

(47) A

Scale: 1" = 30'

Date: 01/05/00

Drawn by: scurtis, KE

W.O.:

F.B.:

## OFFICIAL TIE PLAT

### CITY OF RIVERSIDE

*These ties are for the purpose of perpetuating the found monumentation. No claim is made as to the relationship of the points or lines shown hereon to true boundary locations.*



Sheet 1 of 1

File No.:

47A