


(24)

STREET ARUNGTION AVS. X-STREET GLACIER DR. OFFICE USE ONLY

397.71E

TRANSIT TIES  
HISTORICAL DATA  
CEFB LL 30/81

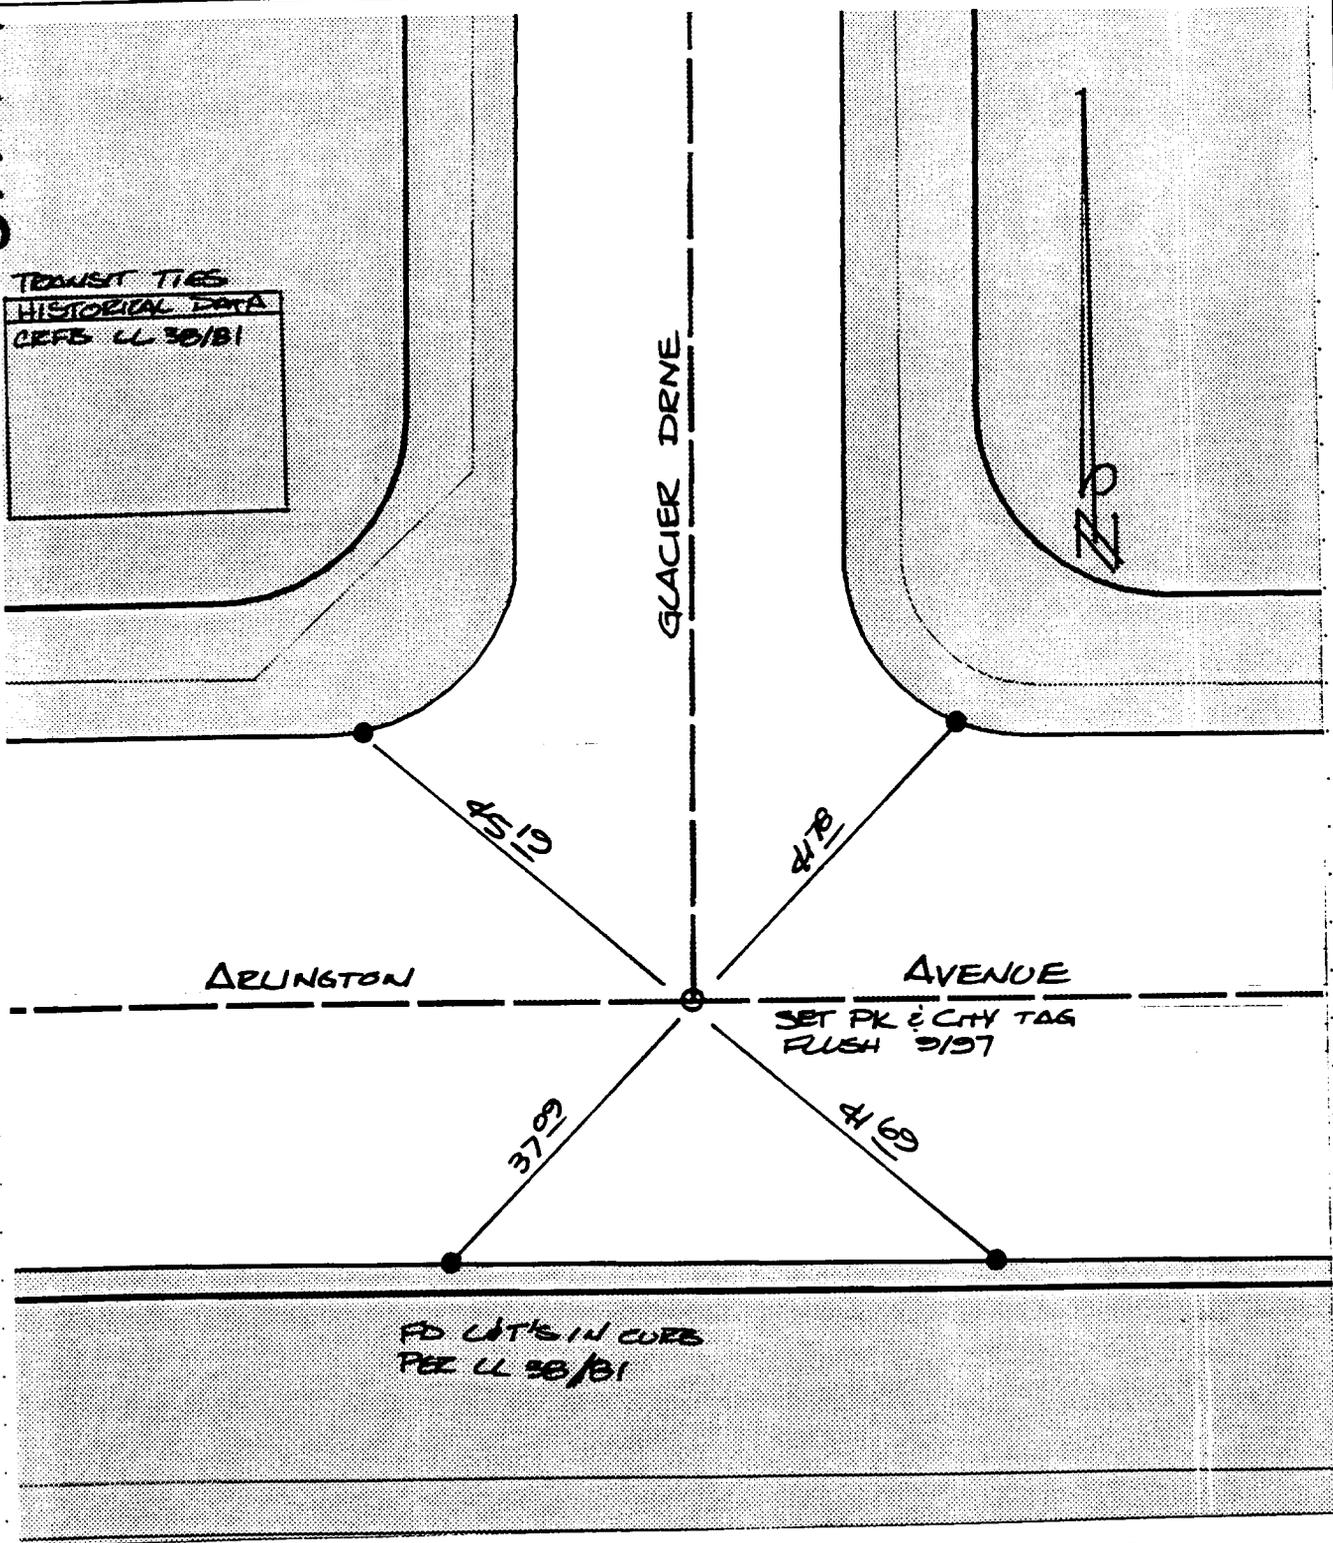

- ✕ FD. Ramset Nail on T/C
- FD. LD. & TK. on T/C
- FD. "C" Nail on T/C
- SET LD. & TK. On T/C

SCALE:  
 DATE: 5/97  
 DR. BY: CS  
 W.O.:  
 F.B.:

## OFFICIAL TIE PLAT

### CITY OF RIVERSIDE

*These ties are for the purpose of perpetuating the found monumentation. No claim is made as to the relationship of the points or lines shown hereon to true boundary locations.*

SHEET  
 1  
 OF 1 SHEETS  
 FILE NO.: