


3888.111

" SWING TIES "

HISTORICAL DATA
M.B. 15/36
M.B. 27/60

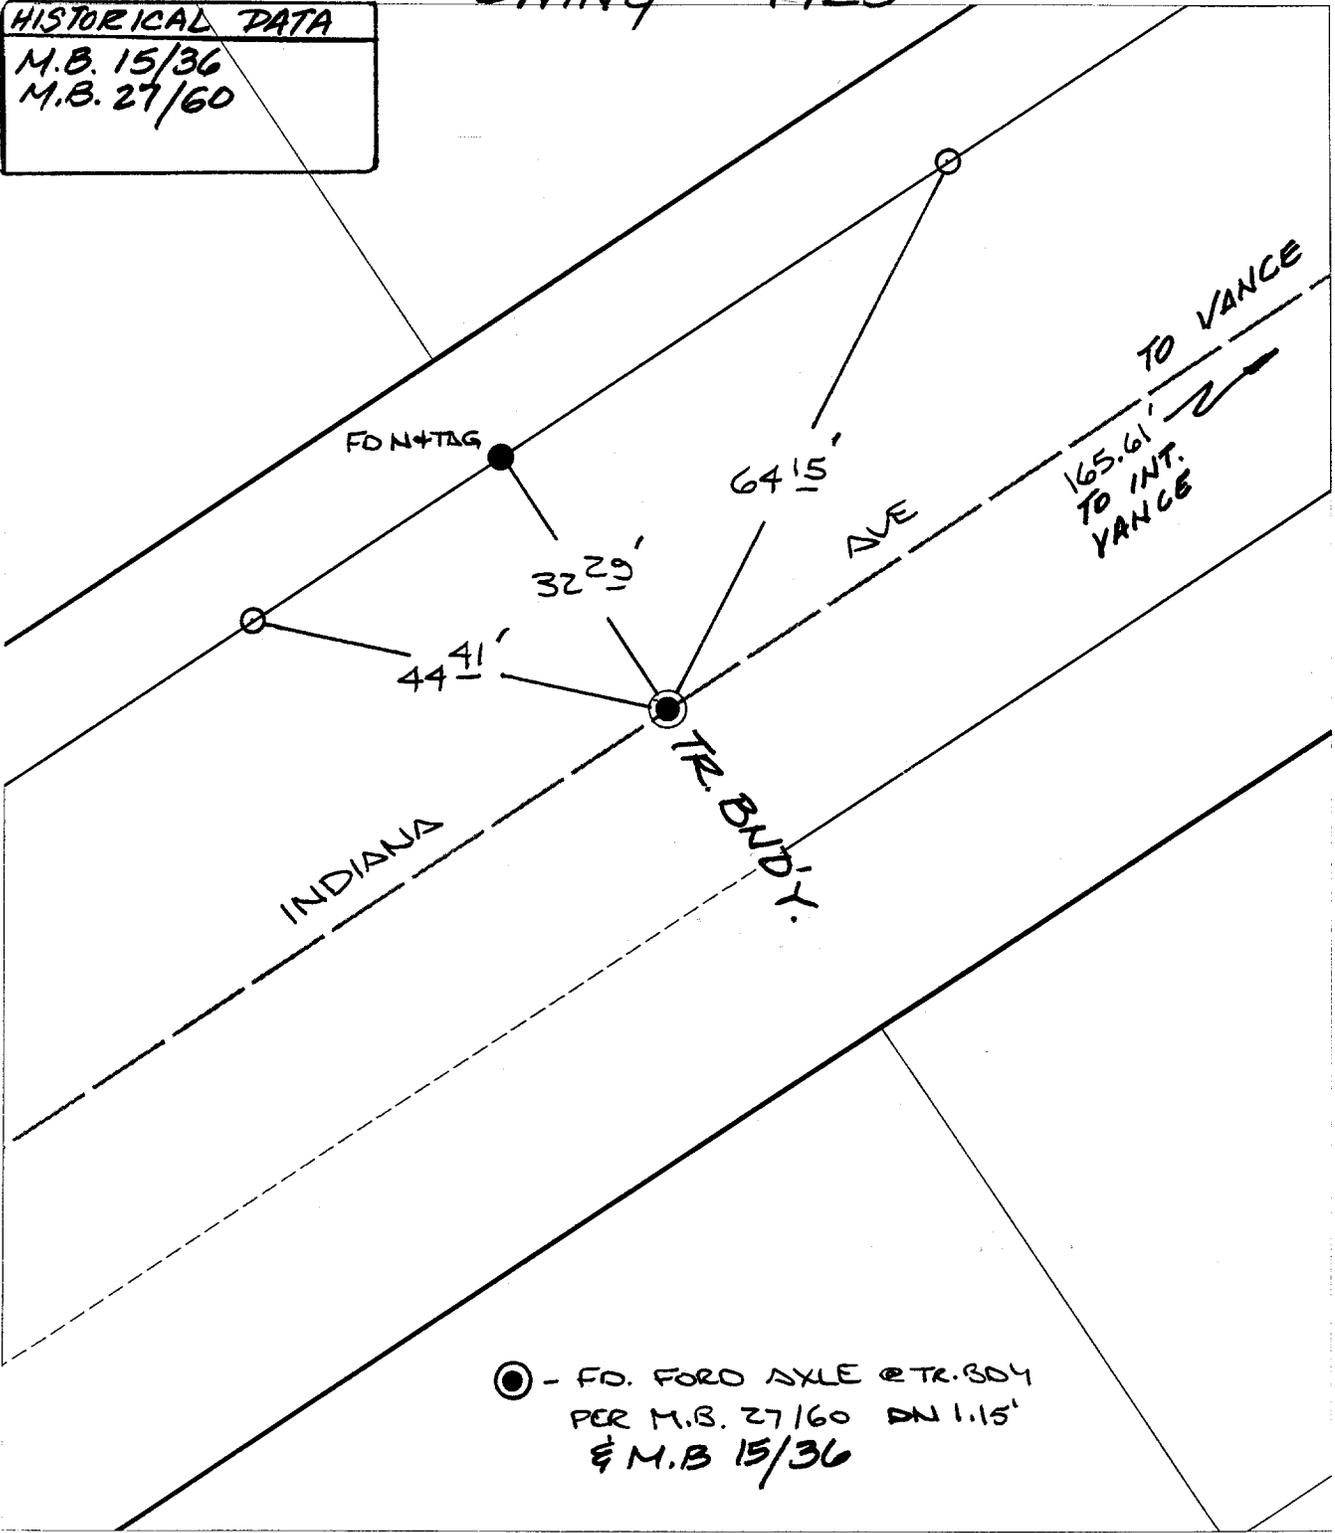

⊙ - FD. FORD AXLE @ TR. 304
 PER M.B. 27/60 DN 1.15'
 & M.B. 15/36

- ✕ FD. Ramset Nail on T/C
- FD. LD. & TK. on T/C
- FD. "C" Nail on T/C
- Set LD. & TK. on T/C

Street:

INDIANA AVENUE

X-Street:

OFFICIAL USE ONLY


TRACT BNDY ~
S.W. OF VANCE

Scale: 1" = 20'
 Date: 04/12/99
 Drawn by: scurtis *sc*
 W.O.:
 F.B.:

OFFICIAL TIE PLAT

CITY OF RIVERSIDE

These ties are for the purpose of perpetuating the found monumentation. No claim is made as to the relationship of the points or lines shown hereon to true boundary locations.

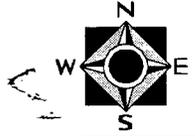

Sheet 1 of 1
 File No.:

73
 73