

3896 TIF

MERZ - AGUILERA - DIAZ


1010 30
Page 5/

CORRECTED BY: 4-24-70 WF

CALC'S CHECKED BY

PLAN NO:

HACIENDA DR
- THE SMT -
C Caldera

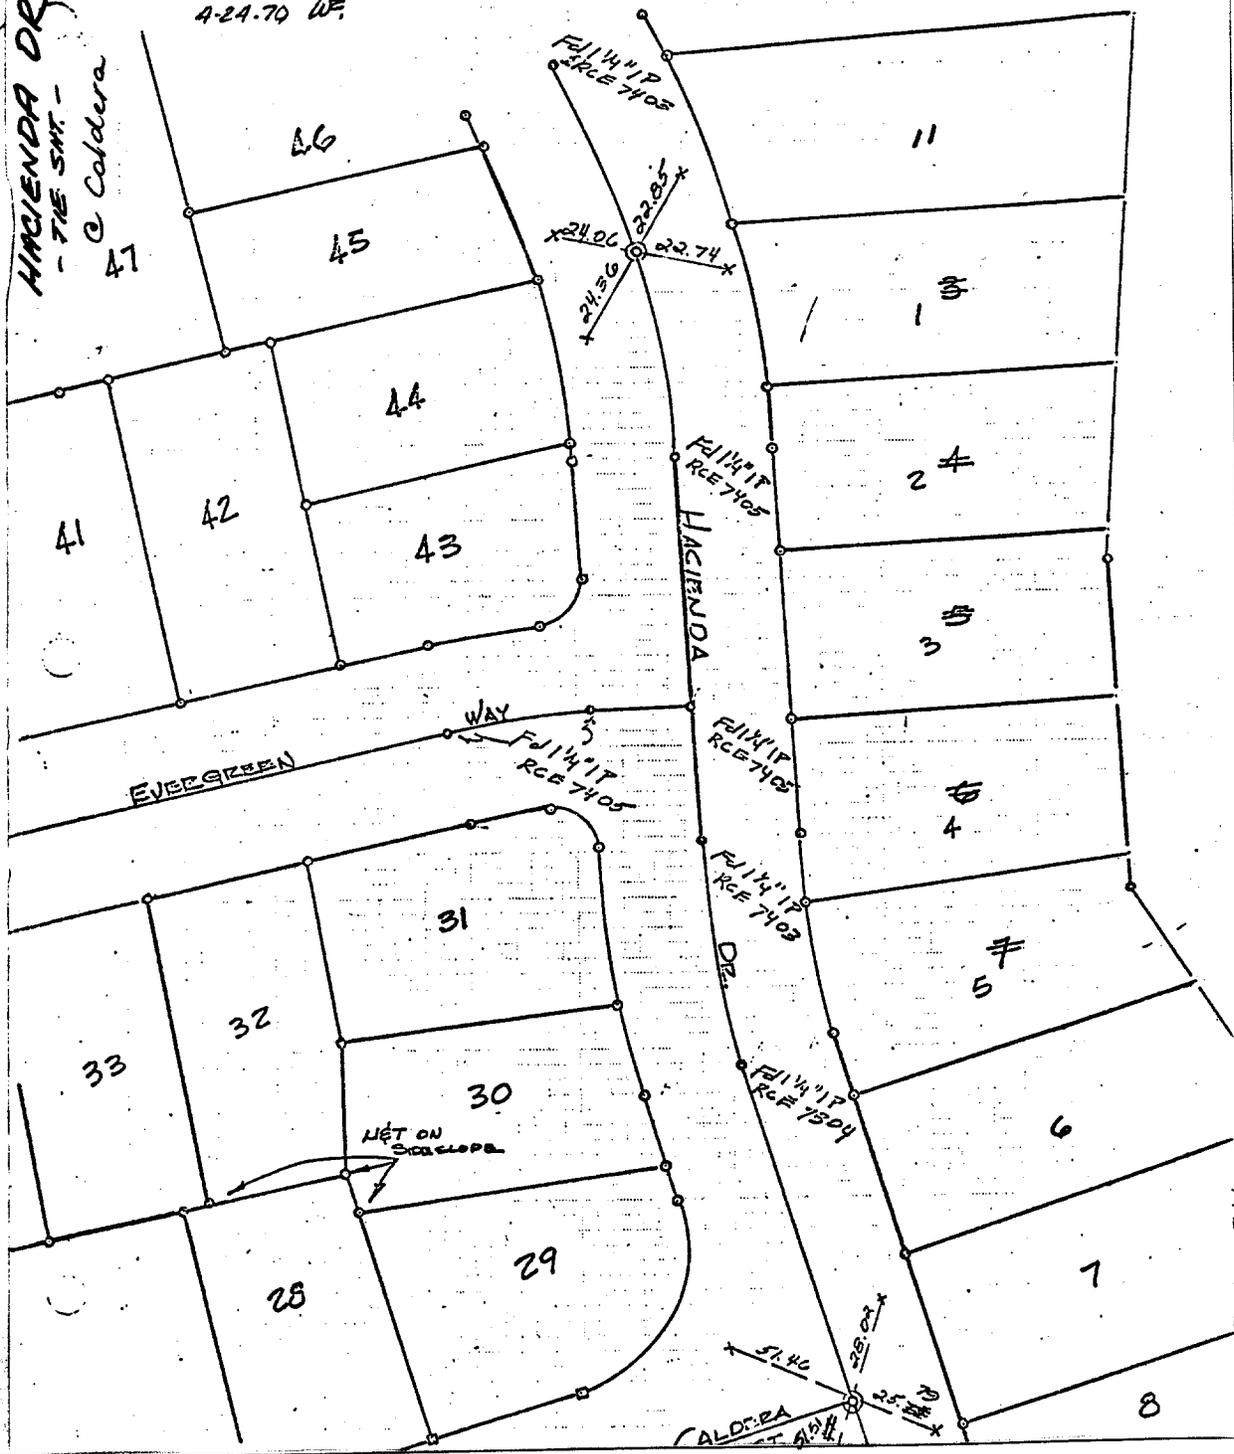

X FD. Ramset Nail on T/C
 ■ FD. "C" Nail on T/C

● FD. LD. & TK. on T/C
 ○ Set LD. & TK. on T/C

Street: HACIENDA DR

OFFICIAL USE ONLY

X-Street: EVERGREEN WAY

Scale:

Date:

Drawn by:

W.O.: 68-196

F.B.: 1010

OFFICIAL TIE PLAT

CITY OF RIVERSIDE

These ties are for the purpose of perpetuating the found monumentation. No claim is made as to the relationship of the points or lines shown hereon to true boundary locations.

TRACT 3835

Sheet 1 of 1

File No.: