

Street:

HENDRY AVE


X-Street:  
OFFICIAL USE ONLY

JACKSON ST

NOTE:

⊙ FD. N+T W/X TIES FLUSH  
FITS TIES PER. CRFB. 807/41

TRANSIT TIES

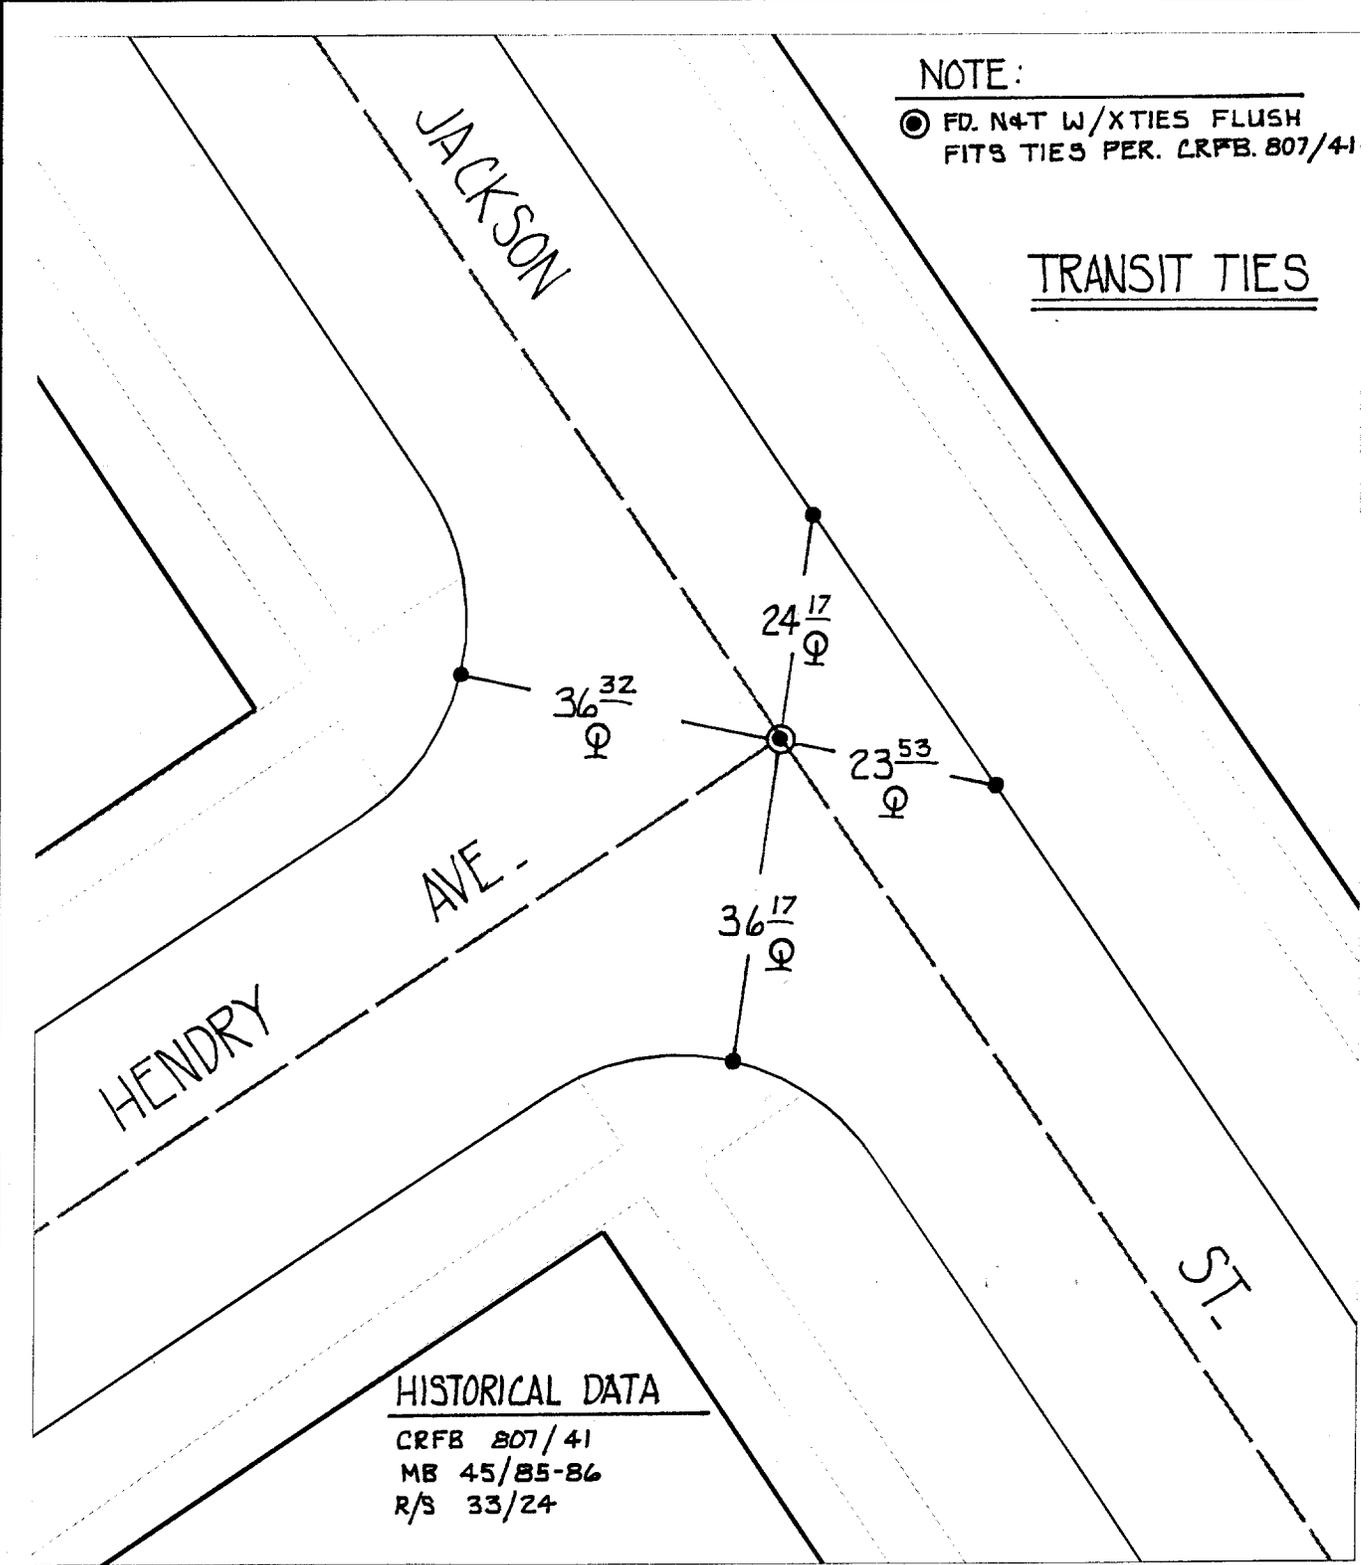

HISTORICAL DATA

CRFB 807/41  
MB 45/85-86  
R/S 33/24

× FD. Ramset Nail on T/C  
■ FD. "C" Nail on T/C

● FD. LD. & TK. on T/C  
○ Set LD. & TK. on T/C

Scale: 1" = 20'

Date: 11/2 /99

Drawn by: scurtis

W.O.:

F.B.:

**OFFICIAL TIE PLAT**  
CITY OF RIVERSIDE

*These ties are for the purpose of perpetuating the found monumentation. No claim is made as to the relationship of the points or lines shown hereon to true boundary locations.*



Sheet 1 of 1

File No.: