


4155. TIF

Street: HILLHURST DR

OFFICIAL USE ONLY

X-Street: BROKEN BOW DR.

HILLHURST DR & BROKEN BOW DR

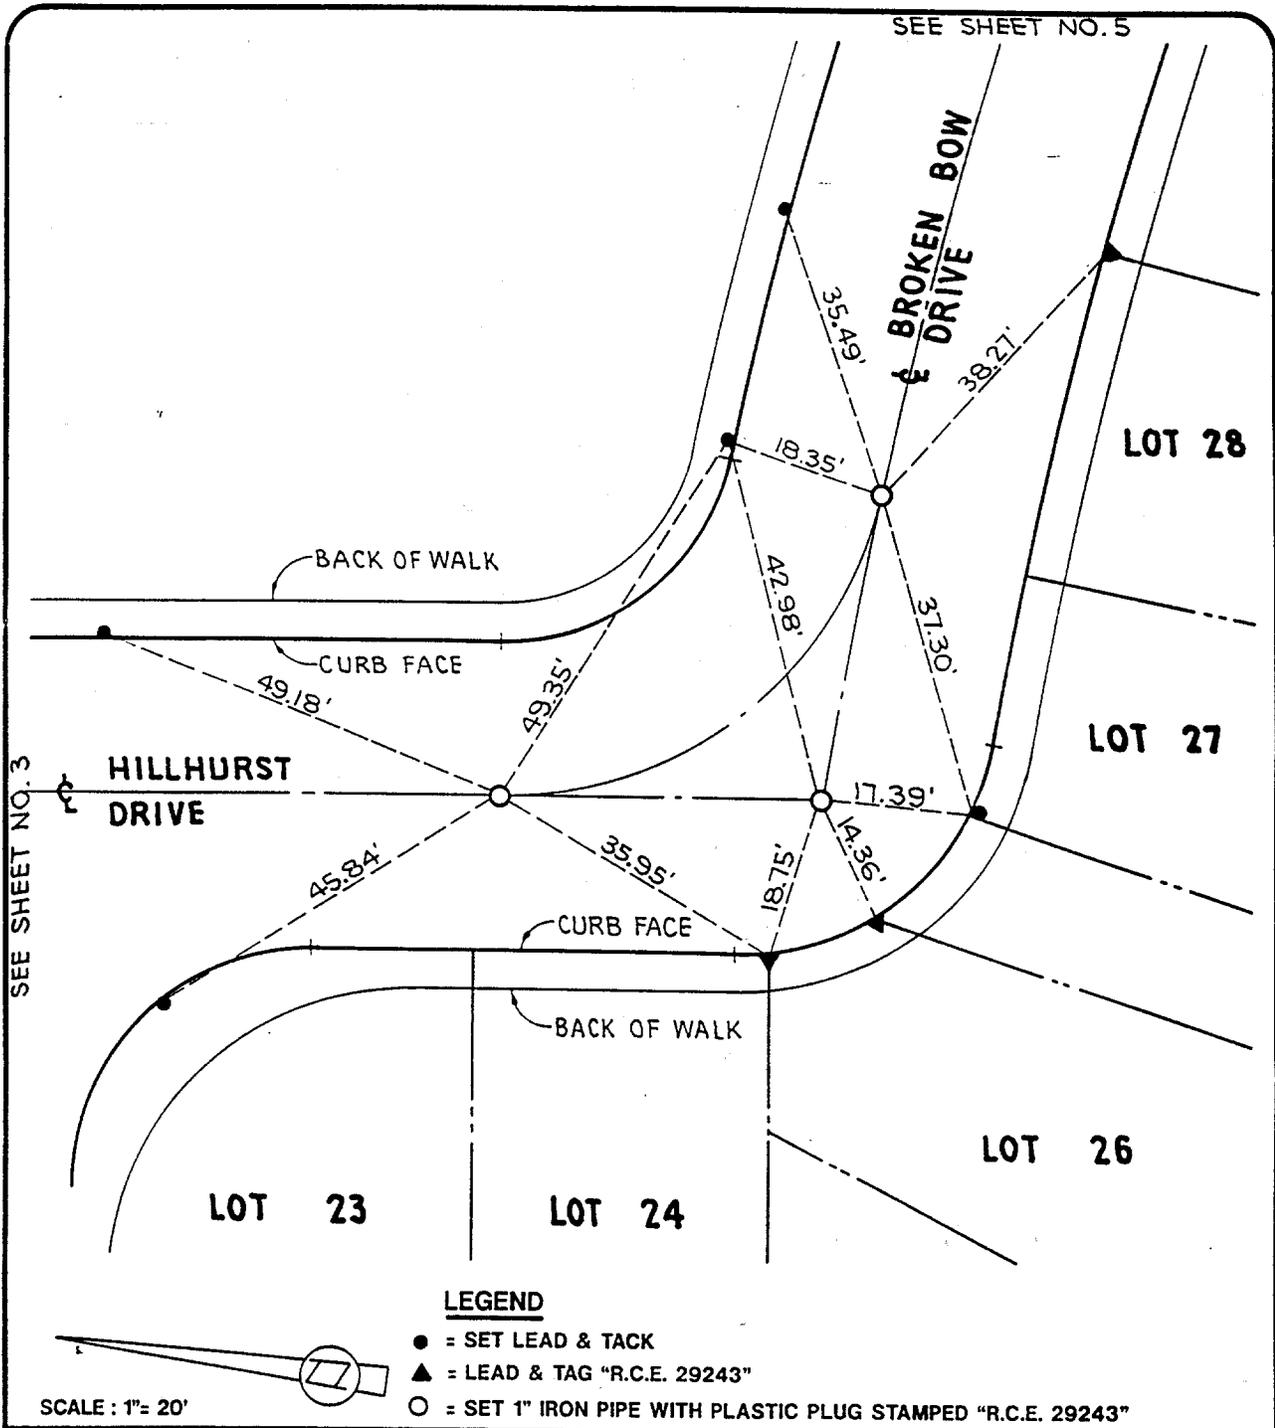

SEE SHEET NO. 3

SEE SHEET NO. 5

SCALE: 1" = 20'

<b>CITY OF RIVERSIDE</b>	<b>⊕ SURVEY TIE</b>	<b>TRACT NO. 27288</b>
--------------------------	---------------------	------------------------

- ✕ FD. Ramset Nail on T/C
- FD. "C" Nail on T/C
- FD. LD. & TK. on T/C
- Set LD. & TK. on T/C

## OFFICIAL TIE PLAT

### CITY OF RIVERSIDE

*These ties are for the purpose of perpetuating the found monumentation. No claim is made as to the relationship of the points or lines shown hereon to true boundary locations.*

TRACT 27288

Sheet 4 of 12

File No.:

Scale: \_\_\_\_\_

Date: \_\_\_\_\_

Drawn by: \_\_\_\_\_

W.O.: \_\_\_\_\_

F.B.: \_\_\_\_\_