


HISTORICAL DATA:
GRFB 254/15

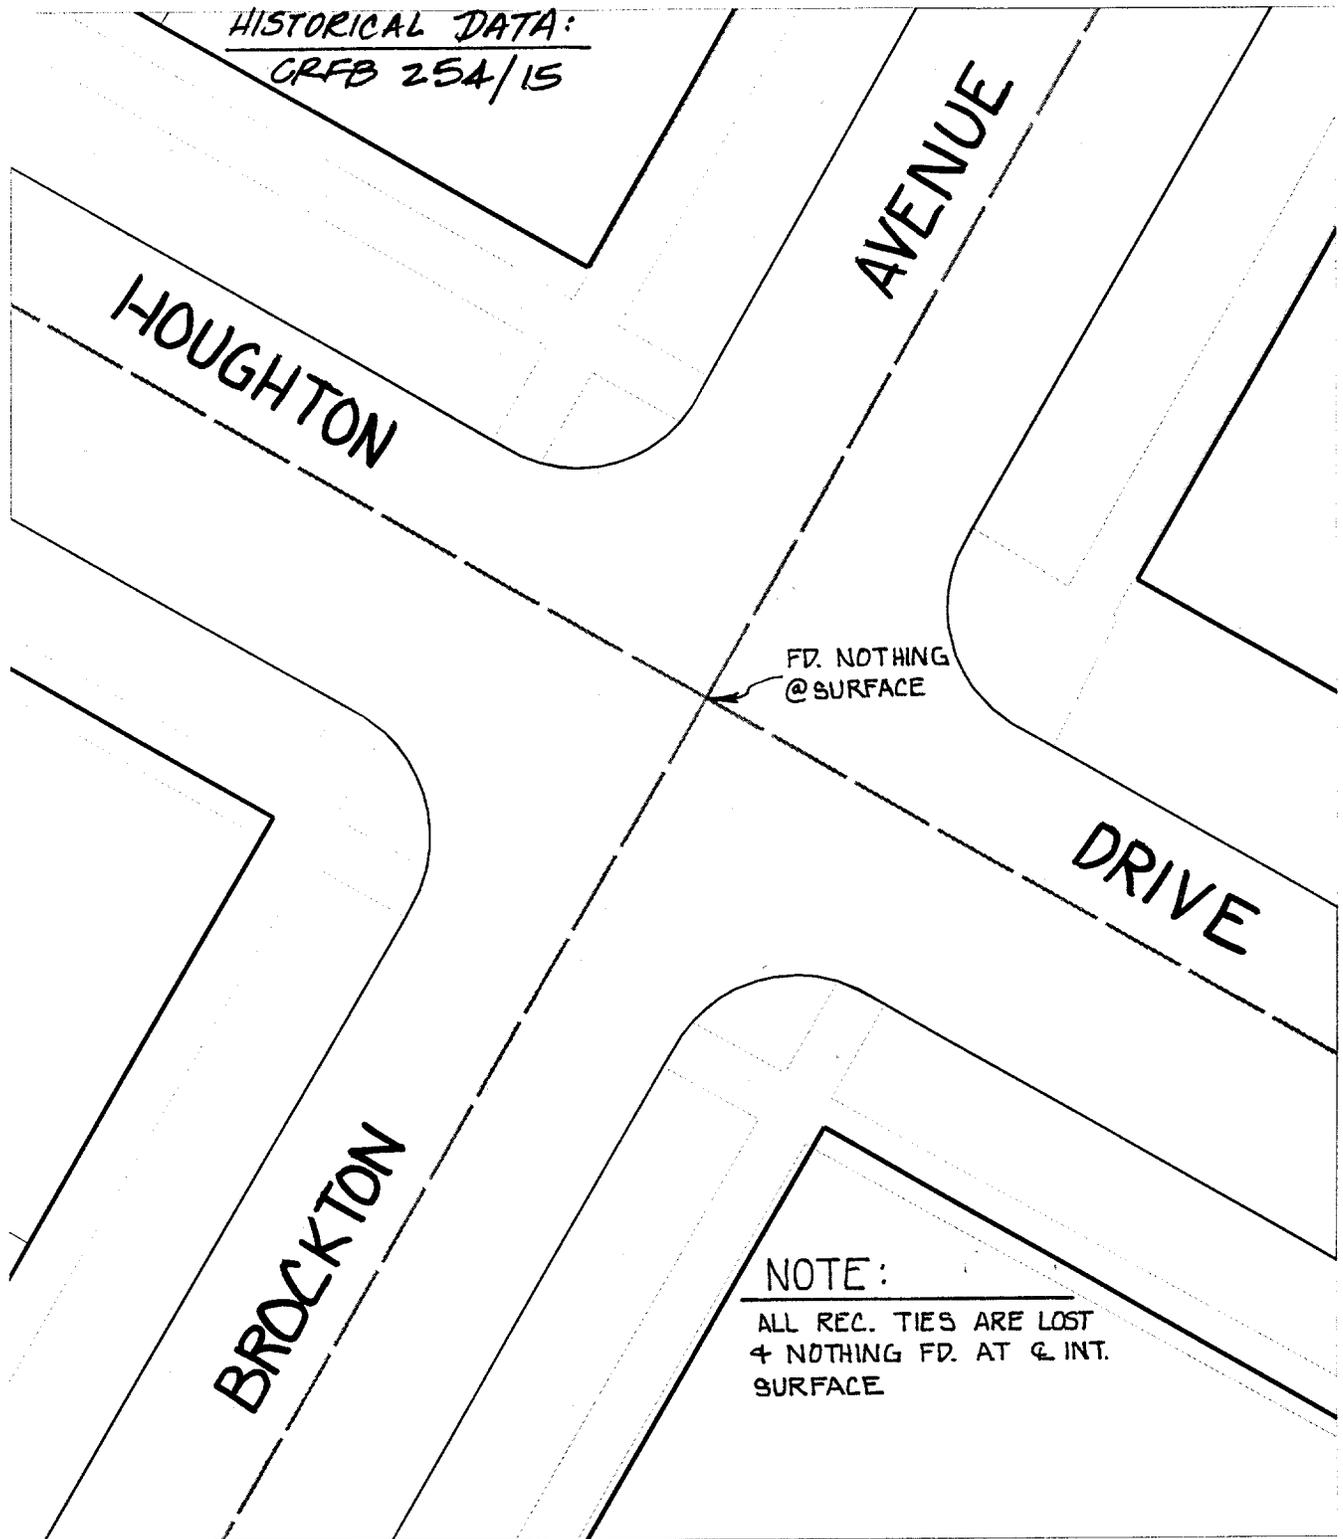

FD. NOTHING
@ SURFACE

NOTE:
ALL REC. TIES ARE LOST
+ NOTHING FD. AT & INT.
SURFACE

- ✕ FD. Ramset Nail on T/C
- FD. LD. & TK. on T/C
- FD. "C" Nail on T/C
- Set LD. & TK. on T/C

Street: HOUGHTON DRIVE

X-Street: BROCKTON AVE

OFFICIAL USE ONLY

Scale: 1" = 20'

Date: 12/22/99

Drawn by: KGE

W.O.:

F.B.:

OFFICIAL TIE PLAT

CITY OF RIVERSIDE



These ties are for the purpose of perpetuating the found monumentation. No claim is made as to the relationship of the points or lines shown hereon to true boundary locations.

Sheet 1 of 1

File No.: