


Street: HOUGHTON AVE. X-Street: CEDAR ST.
OFFICIAL USE ONLY

SWING TIES
* NO ♂ SET

*NOTE:
P.K. & CITY ENGR
TAG TO BE SET @
SURFACE AFTER
COMPLETION OF
STREET OVERLAY
(IF POSSIBLE)

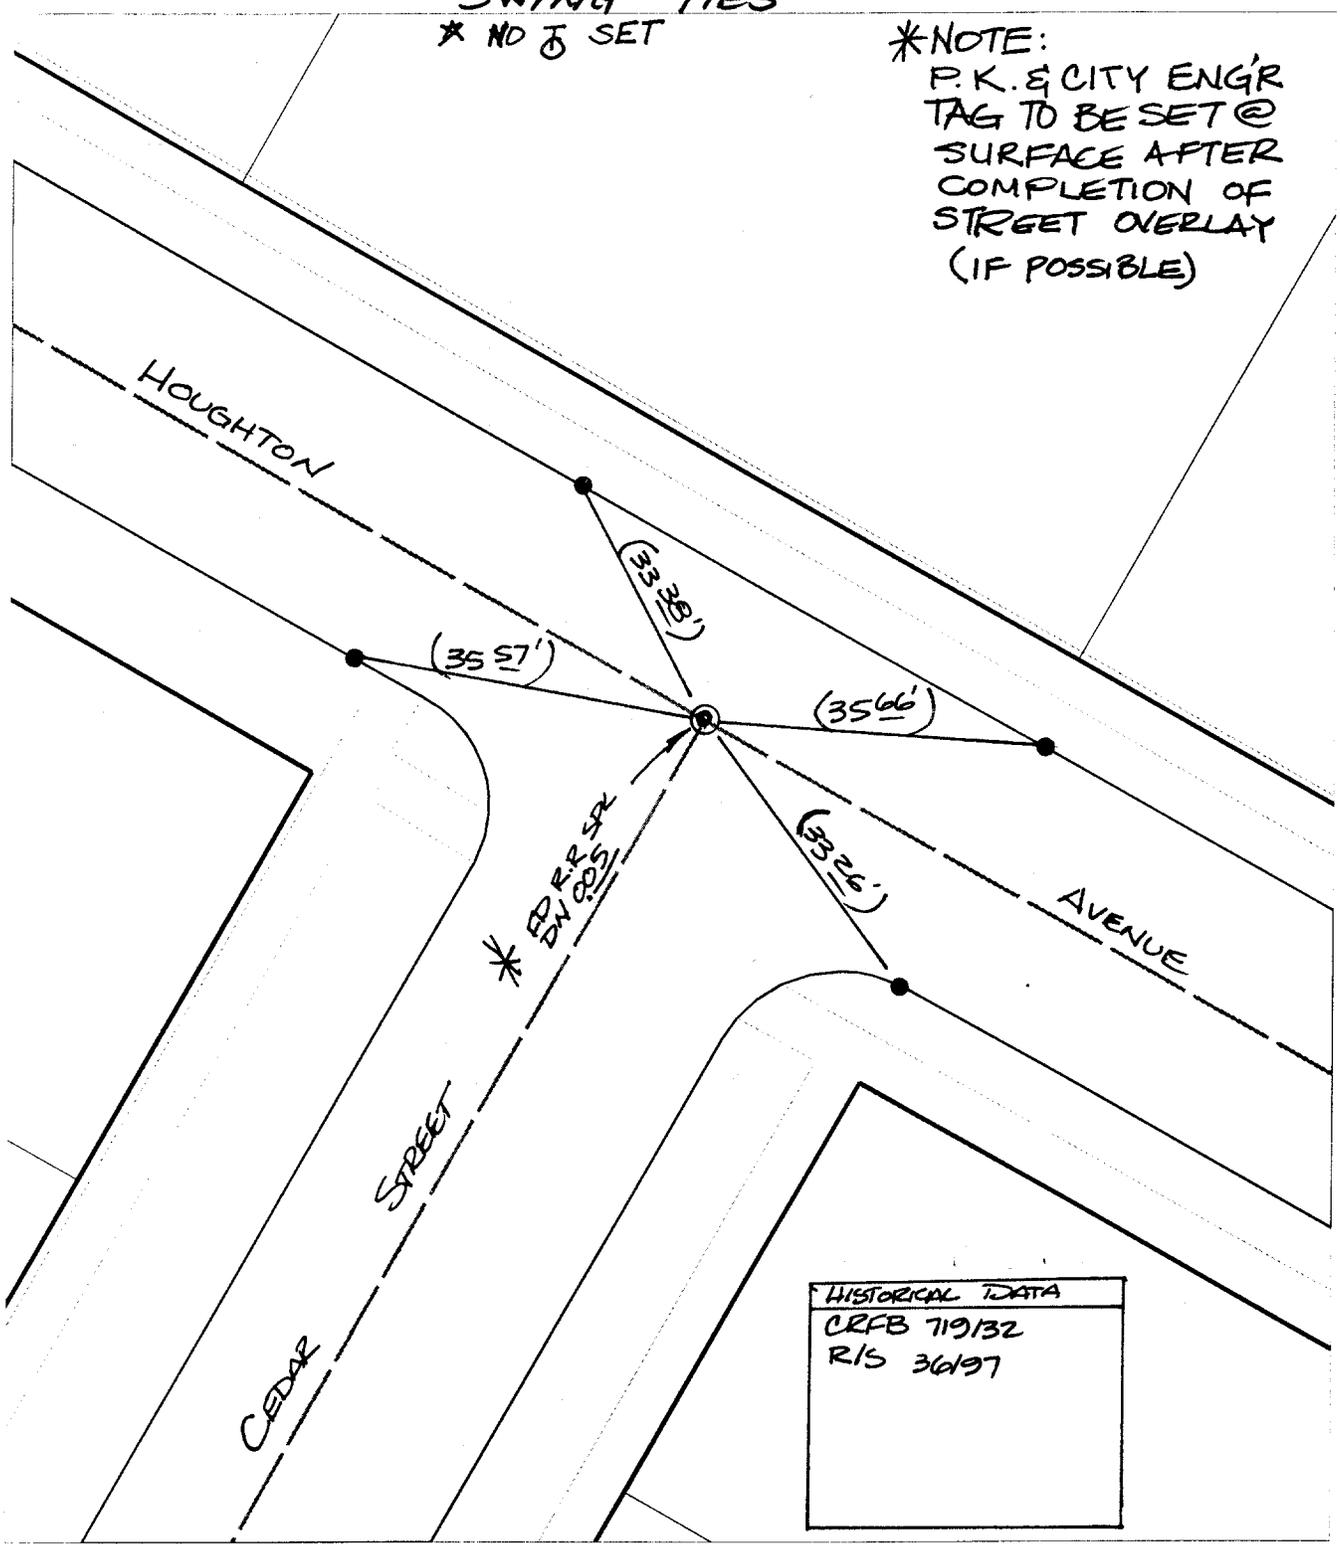


HISTORICAL DATA
CRFB 719/32
R/S 36/97

- ✕ FD. Ramset Nail on T/C
- FD. LD. & TK. on T/C
- FD. "C" Nail on T/C
- Set LD. & TK. on T/C

Scale: 1" = 20'
 Date: 11/29/99
 Drawn by: scurtis
 W.O.:
 F.B.:

OFFICIAL TIE PLAT

CITY OF RIVERSIDE

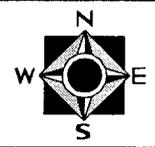

These ties are for the purpose of perpetuating the found monumentation. No claim is made as to the relationship of the points or lines shown hereon to true boundary locations.

Sheet 1 of 1
 File No.: