


Street: HUMBOLT CT.

X-Street: BRUIN DR. & ATHENS ST.

OFFICIAL USE ONLY

J.N. BEELER AND ASSOCIATES  
Land Surveying and Mapping

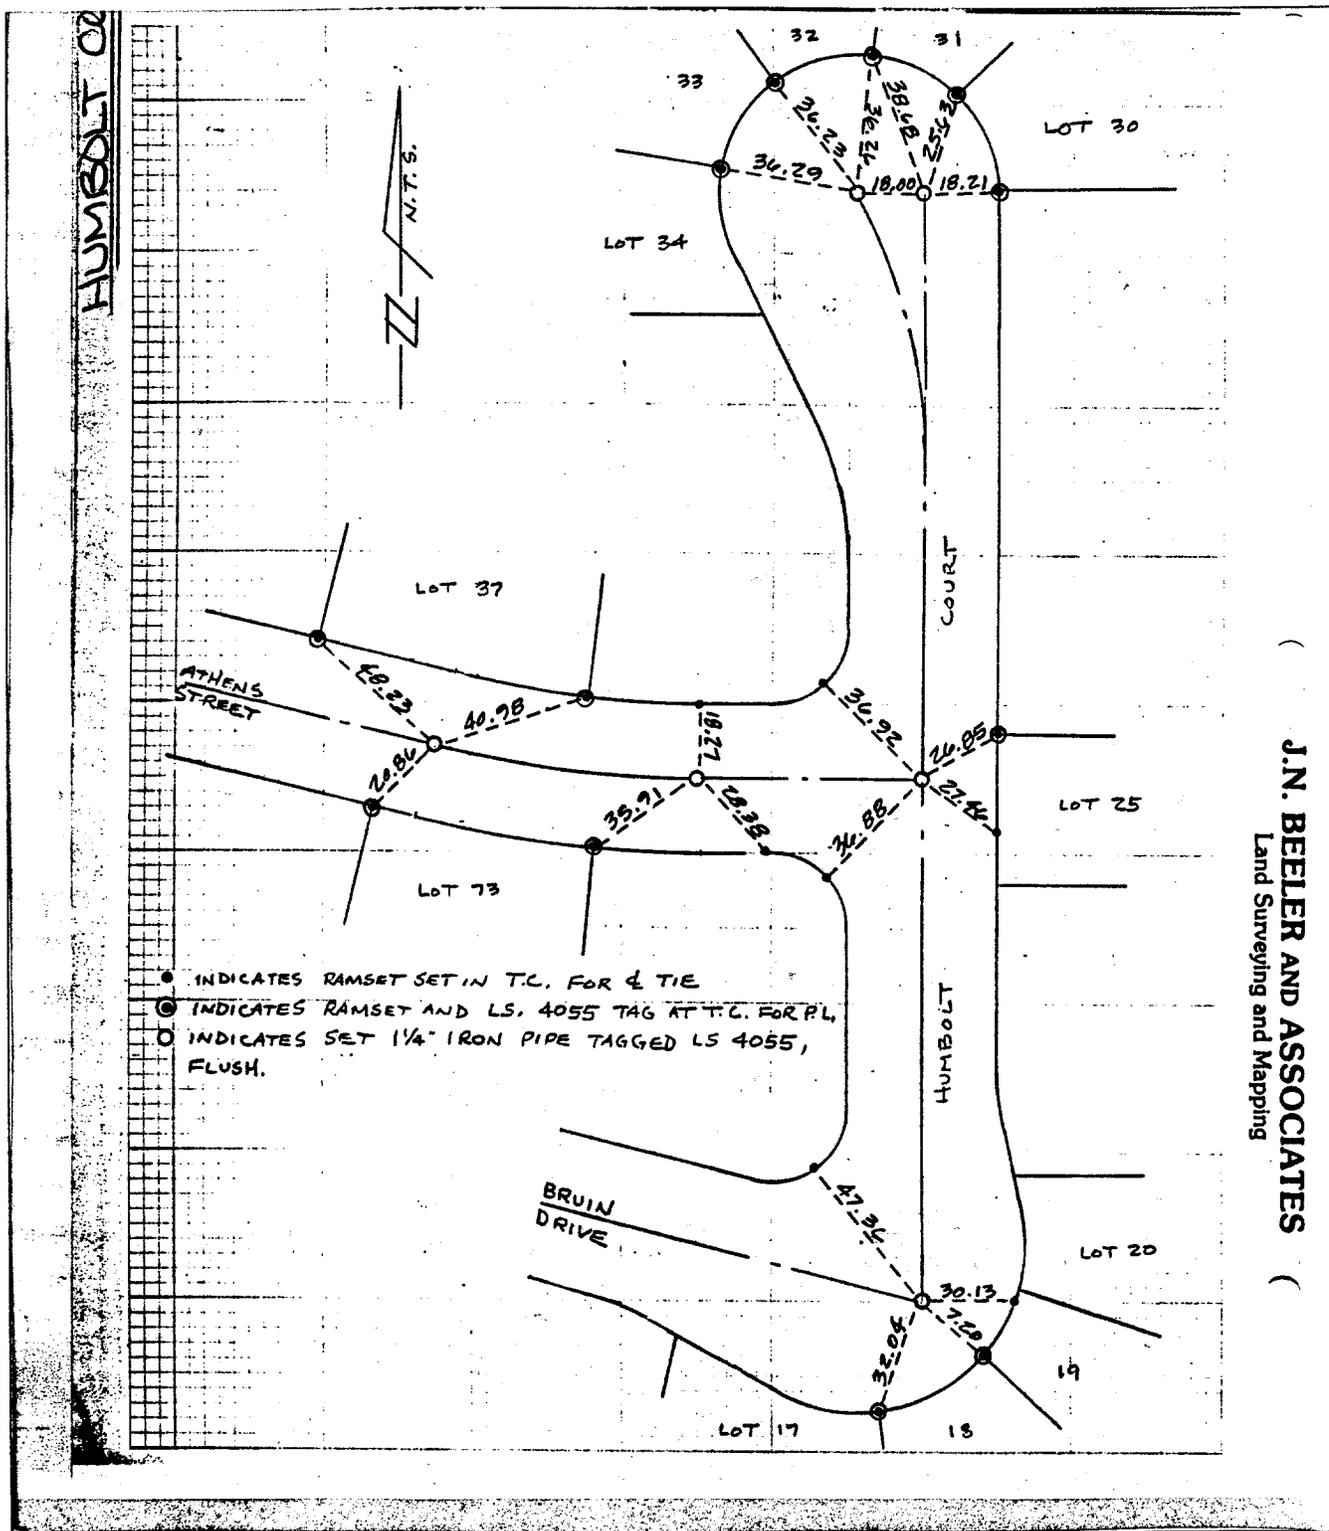

- INDICATES RAMSET SET IN T.C. FOR & TIE
- ⊙ INDICATES RAMSET AND LS. 4055 TAG AT T.C. FOR P.L.
- INDICATES SET 1/4" IRON PIPE TAGGED LS 4055, FLUSH.

- ⊗ FD. Ramset Nail on T/C
- FD. "C" Nail on T/C
- FD. LD. & TK. on T/C
- Set LD. & TK. on T/C

Scale:  
Date:  
Drawn by:  
W.O.:  
F.B.:

**OFFICIAL TIE PLAT**  
**CITY OF RIVERSIDE**

*These ties are for the purpose of perpetuating the found monumentation. No claim is made as to the relationship of the points or lines shown hereon to true boundary locations.*

TRACT ~~24864~~  
24864  
Sheet 1 of 1  
File No.: