


Street: HARRISON ST

OFFICIAL USE ONLY

X-Street: DIANA AVE

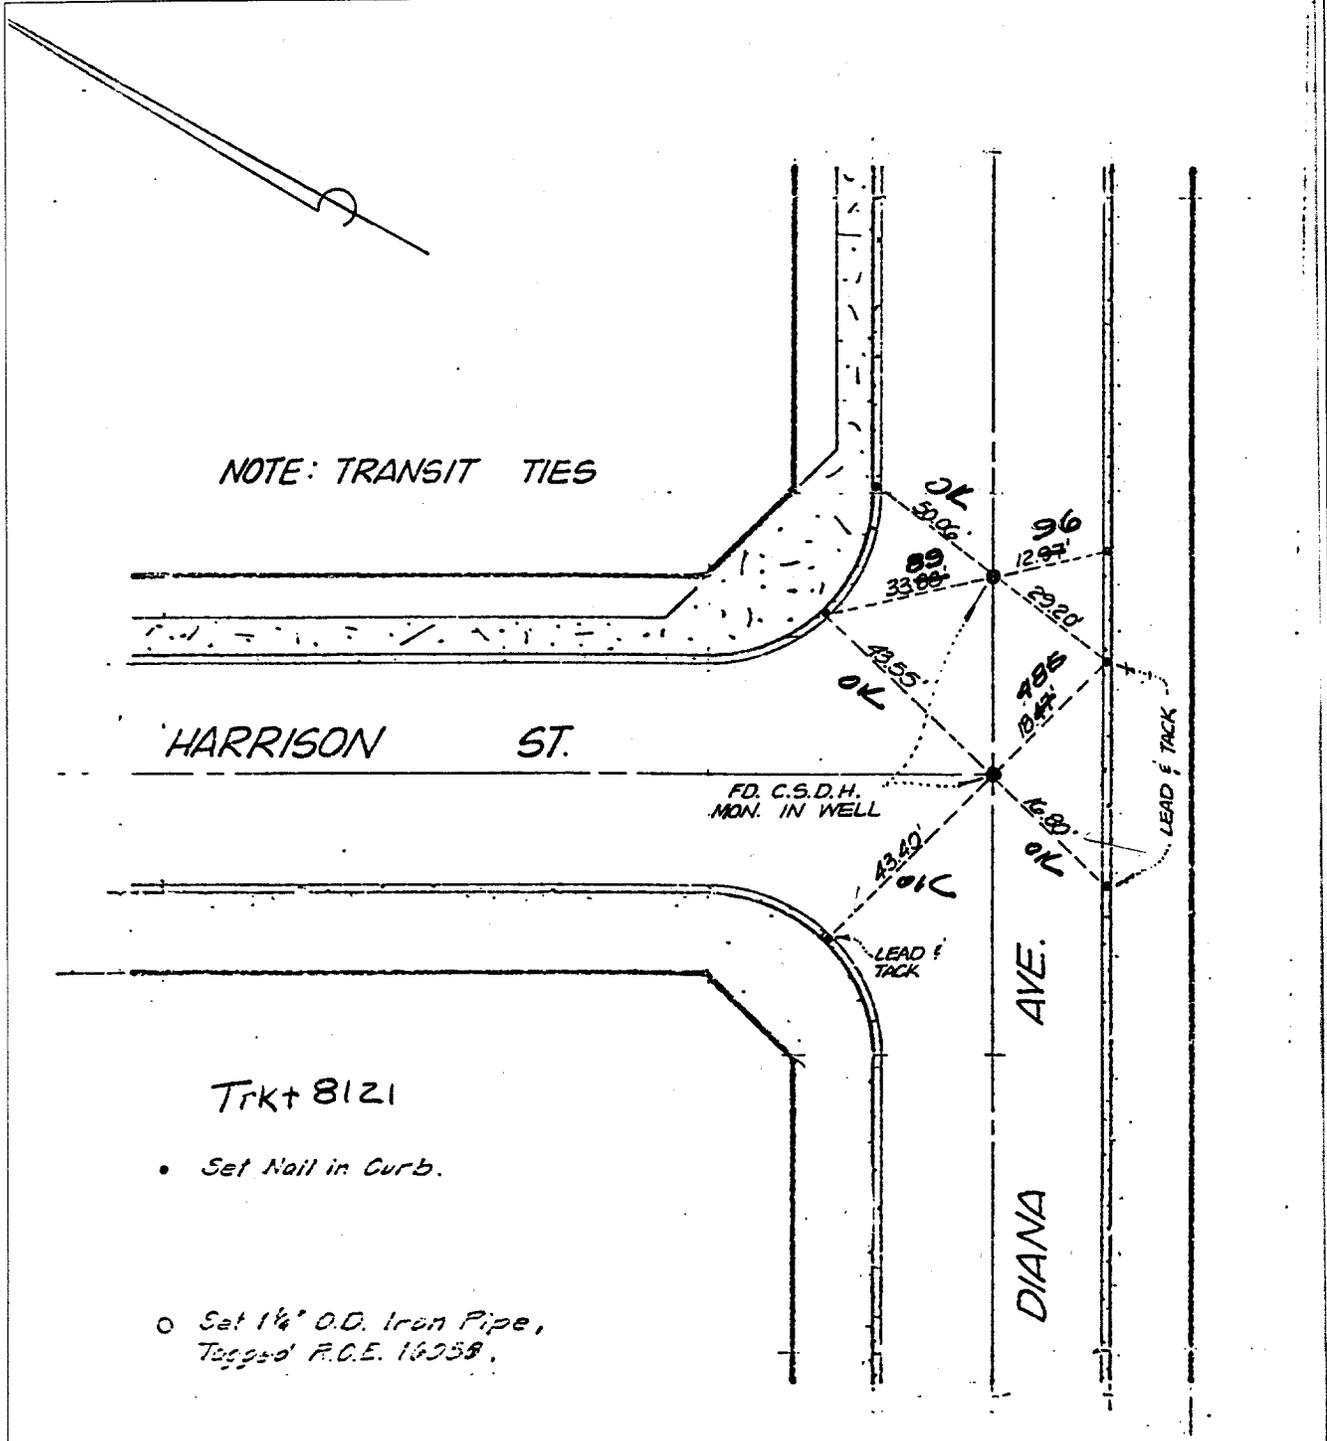

NOTE: TRANSIT TIES

HARRISON ST.

FD. C.S.D.H.
MON. IN WELL

DIANA AVE.

Trk+ 8121

- Set Nail in Curb.
- Set 1 1/4" O.D. Iron Pipe, Tagged P.C.E. 16258.

ELD CHK:

F. Garcia 2/6/80

Replaces ties on FB. 979/39

- ✗ FD. Ramset Nail on T/C
- FD. "C" Nail on T/C

- FD. LD. & TK. on T/C
- Set LD. & TK. on T/C

Scale:
Date:
Drawn by:
W.O.:
F.B.:

OFFICIAL TIE PLAT
CITY OF RIVERSIDE

These ties are for the purpose of perpetuating the found monumentation. No claim is made as to the relationship of the points or lines shown hereon to true boundary locations.

Sheet 1 of 1
File No.: