

4261.TIF

TRANSIT SWING TIES

Street:

MAGNOLIA AVE

X-St. HARRISON STREET (WEST)
OFFICIAL USE ONLY


25

NOTE:

- FD. NAIL CITY TAG W/2' N/T X-TIES FLUSH PER. CRFB 1001/67

HISTORICAL DATA

CRFB 1001/67
CRFB 936/32

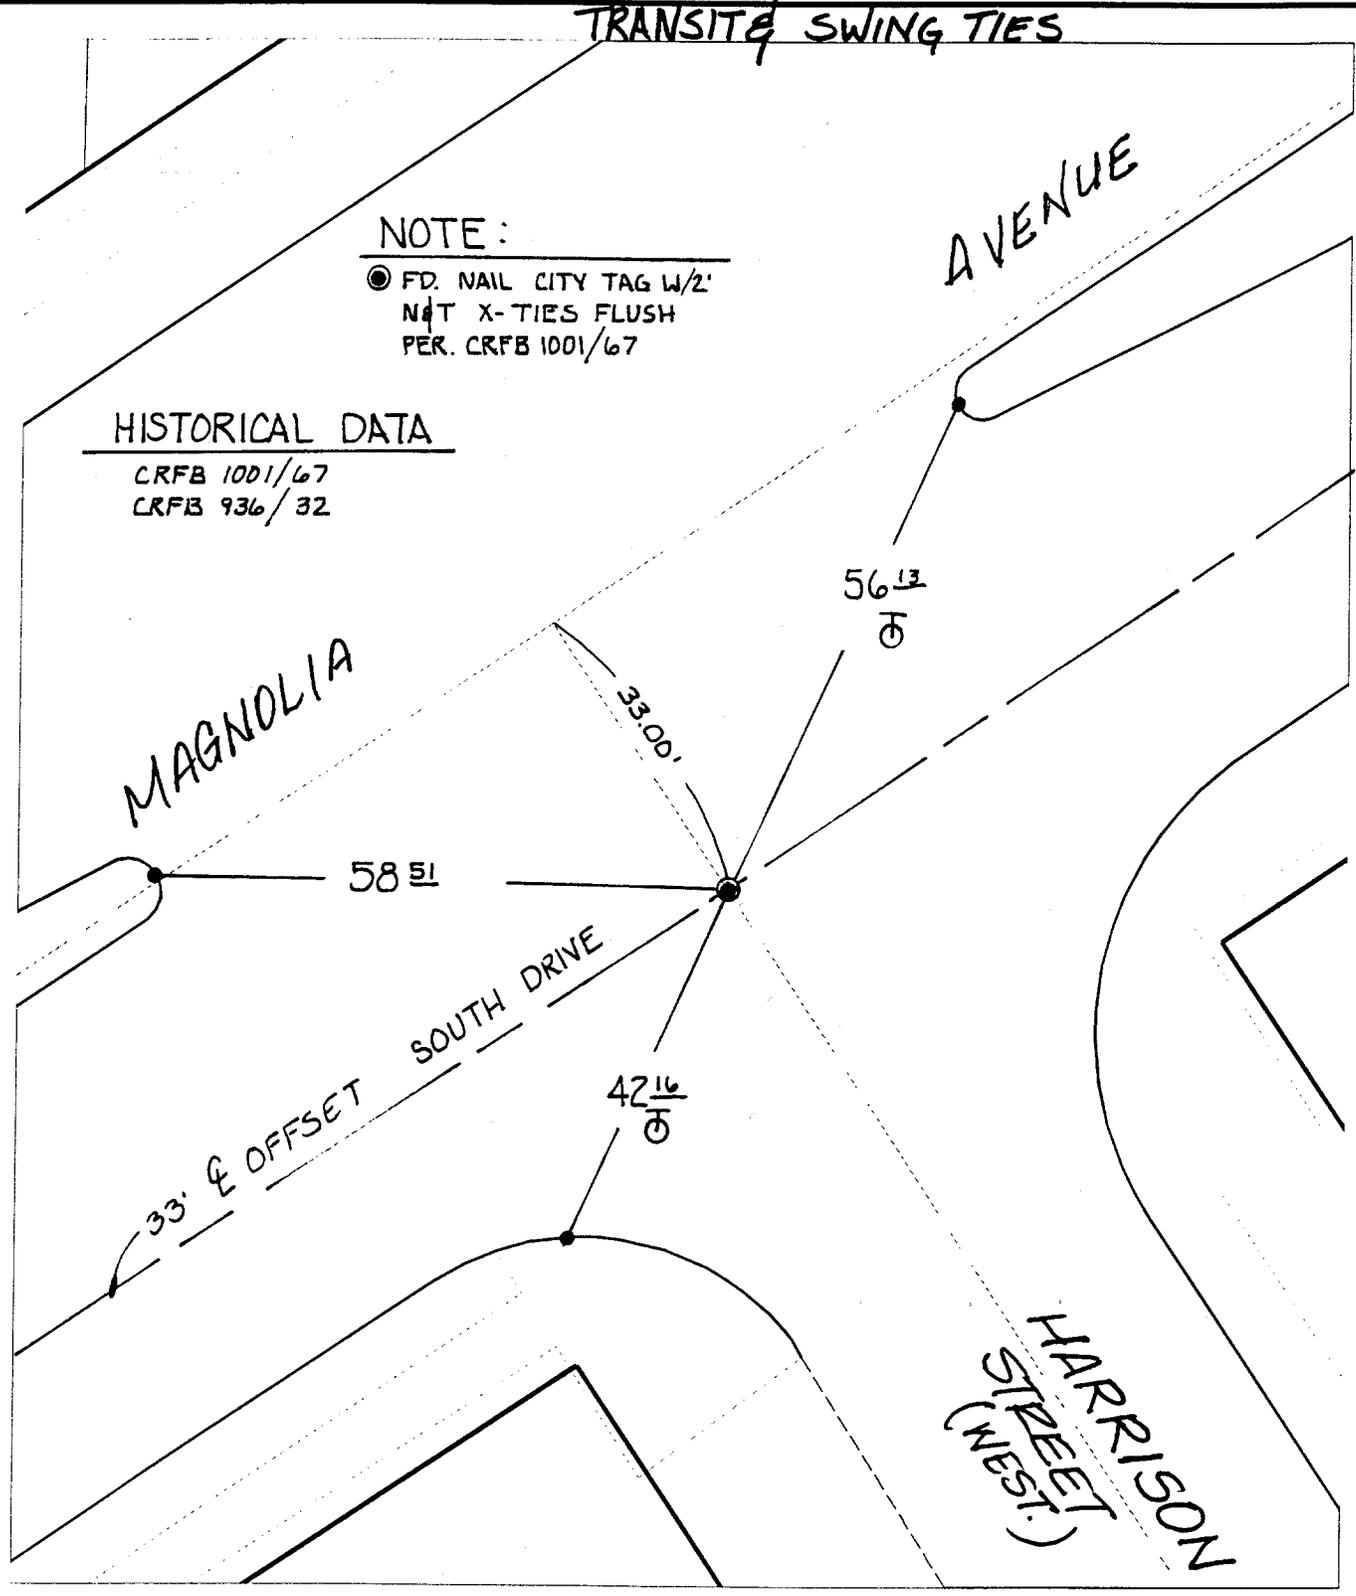

- ✕ FD. Ramset Nail on T/C
- FD. LD. & TK. on T/C
- FD. "C" Nail on T/C
- Set LD. & TK. on T/C

Scale: 1" = 20'
 Date: 01/24/00
 Drawn by: KGE
 W.O.:
 F.B.:

OFFICIAL TIE PLAT
CITY OF RIVERSIDE

These ties are for the purpose of perpetuating the found monumentation. No claim is made as to the relationship of the points or lines shown hereon to true boundary locations.



Sheet 1 of 1
 File No.: 25

25