


4326.TIF

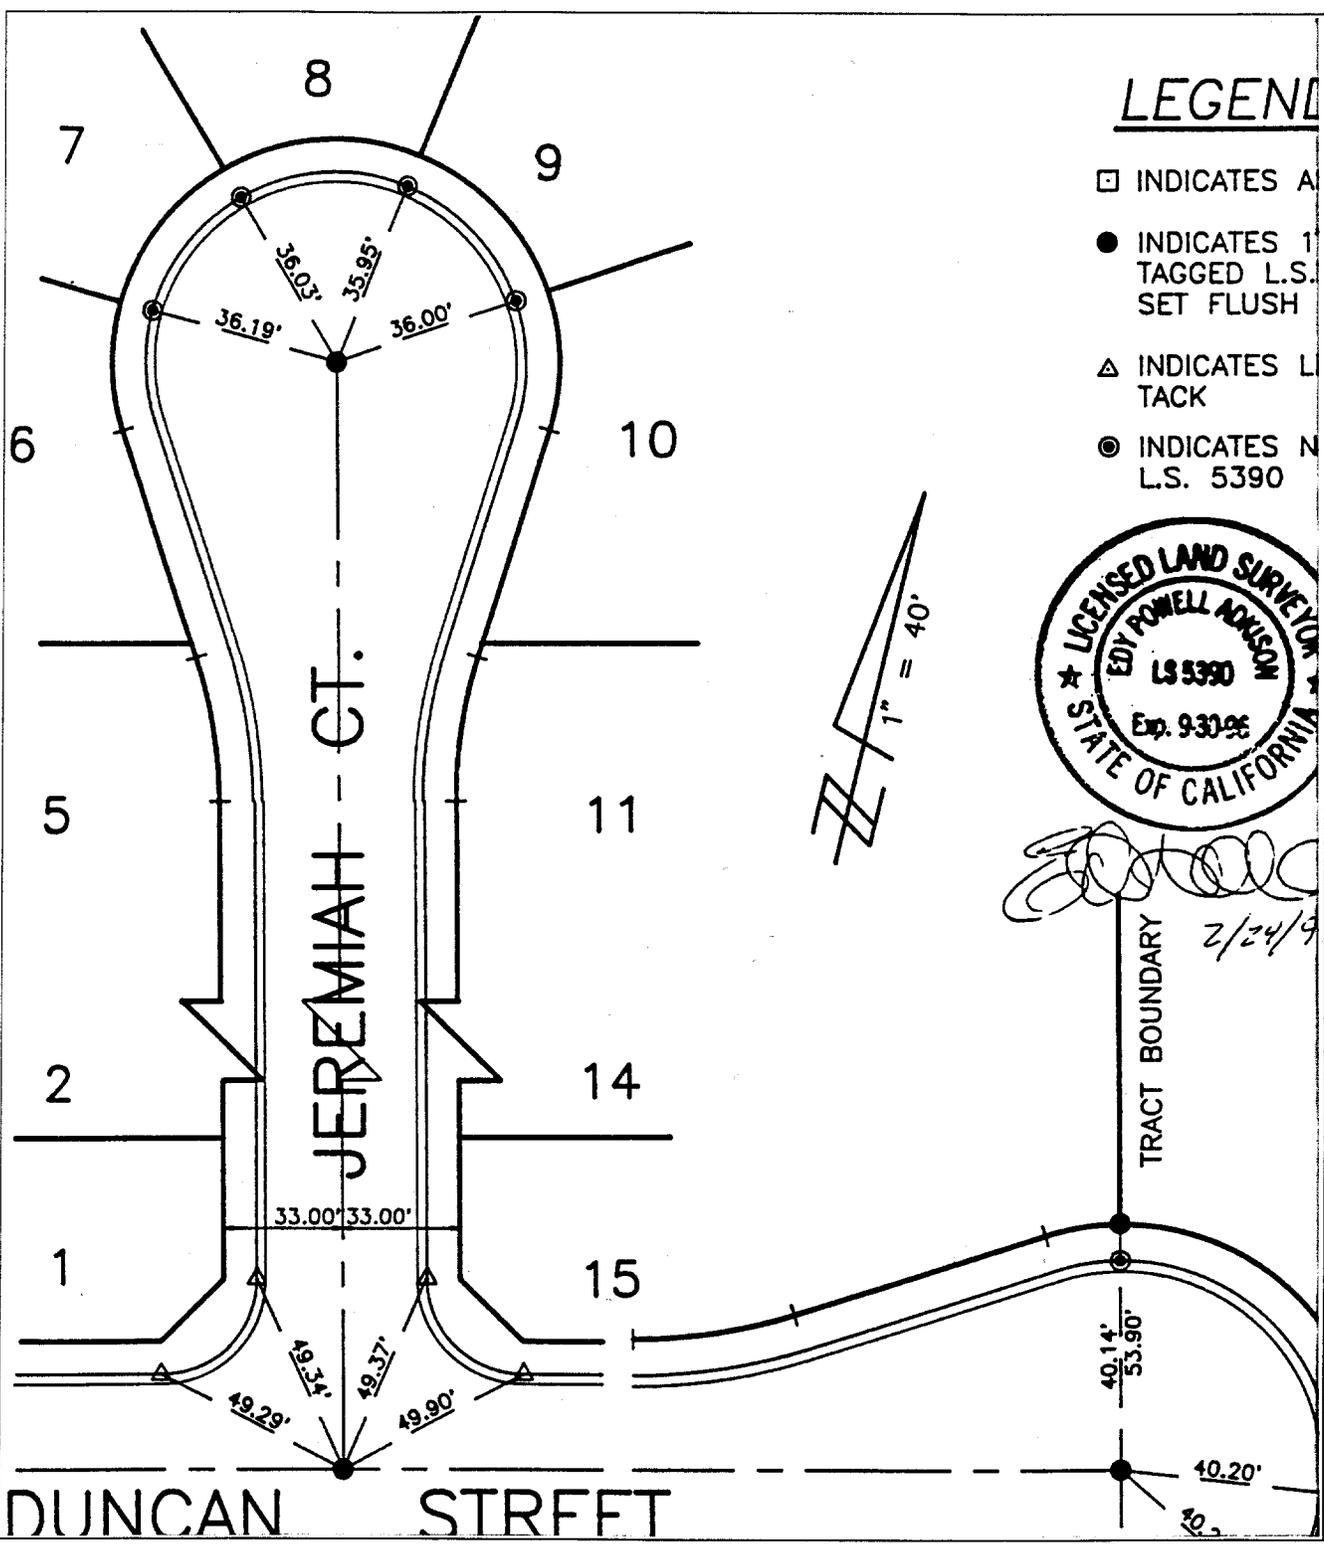

LEGEND

- INDICATES A
- INDICATES 1" TAGGED L.S. SET FLUSH
- △ INDICATES L TACK
- INDICATES N L.S. 5390



[Signature]
2/24/96

TRACT BOUNDARY

- × FD. Ramset Nail on T/C
- FD. LD. & TK. on T/C
- FD. "C" Nail on T/C
- Set LD. & TK. on T/C

Street: Jeremiah Ct X-Street: Culdesac
OFFICIAL USE ONLY

Scale:
Date:
Drawn by:
W.O.:
F.B.:

**OFFICIAL TIE PLAT
CITY OF RIVERSIDE**

These ties are for the purpose of perpetuating the found monumentation. No claim is made as to the relationship of the points or lines shown hereon to true boundary locations.

Sheet 1 of 1
File No.: