


4435.TIF

" SWING TIES "

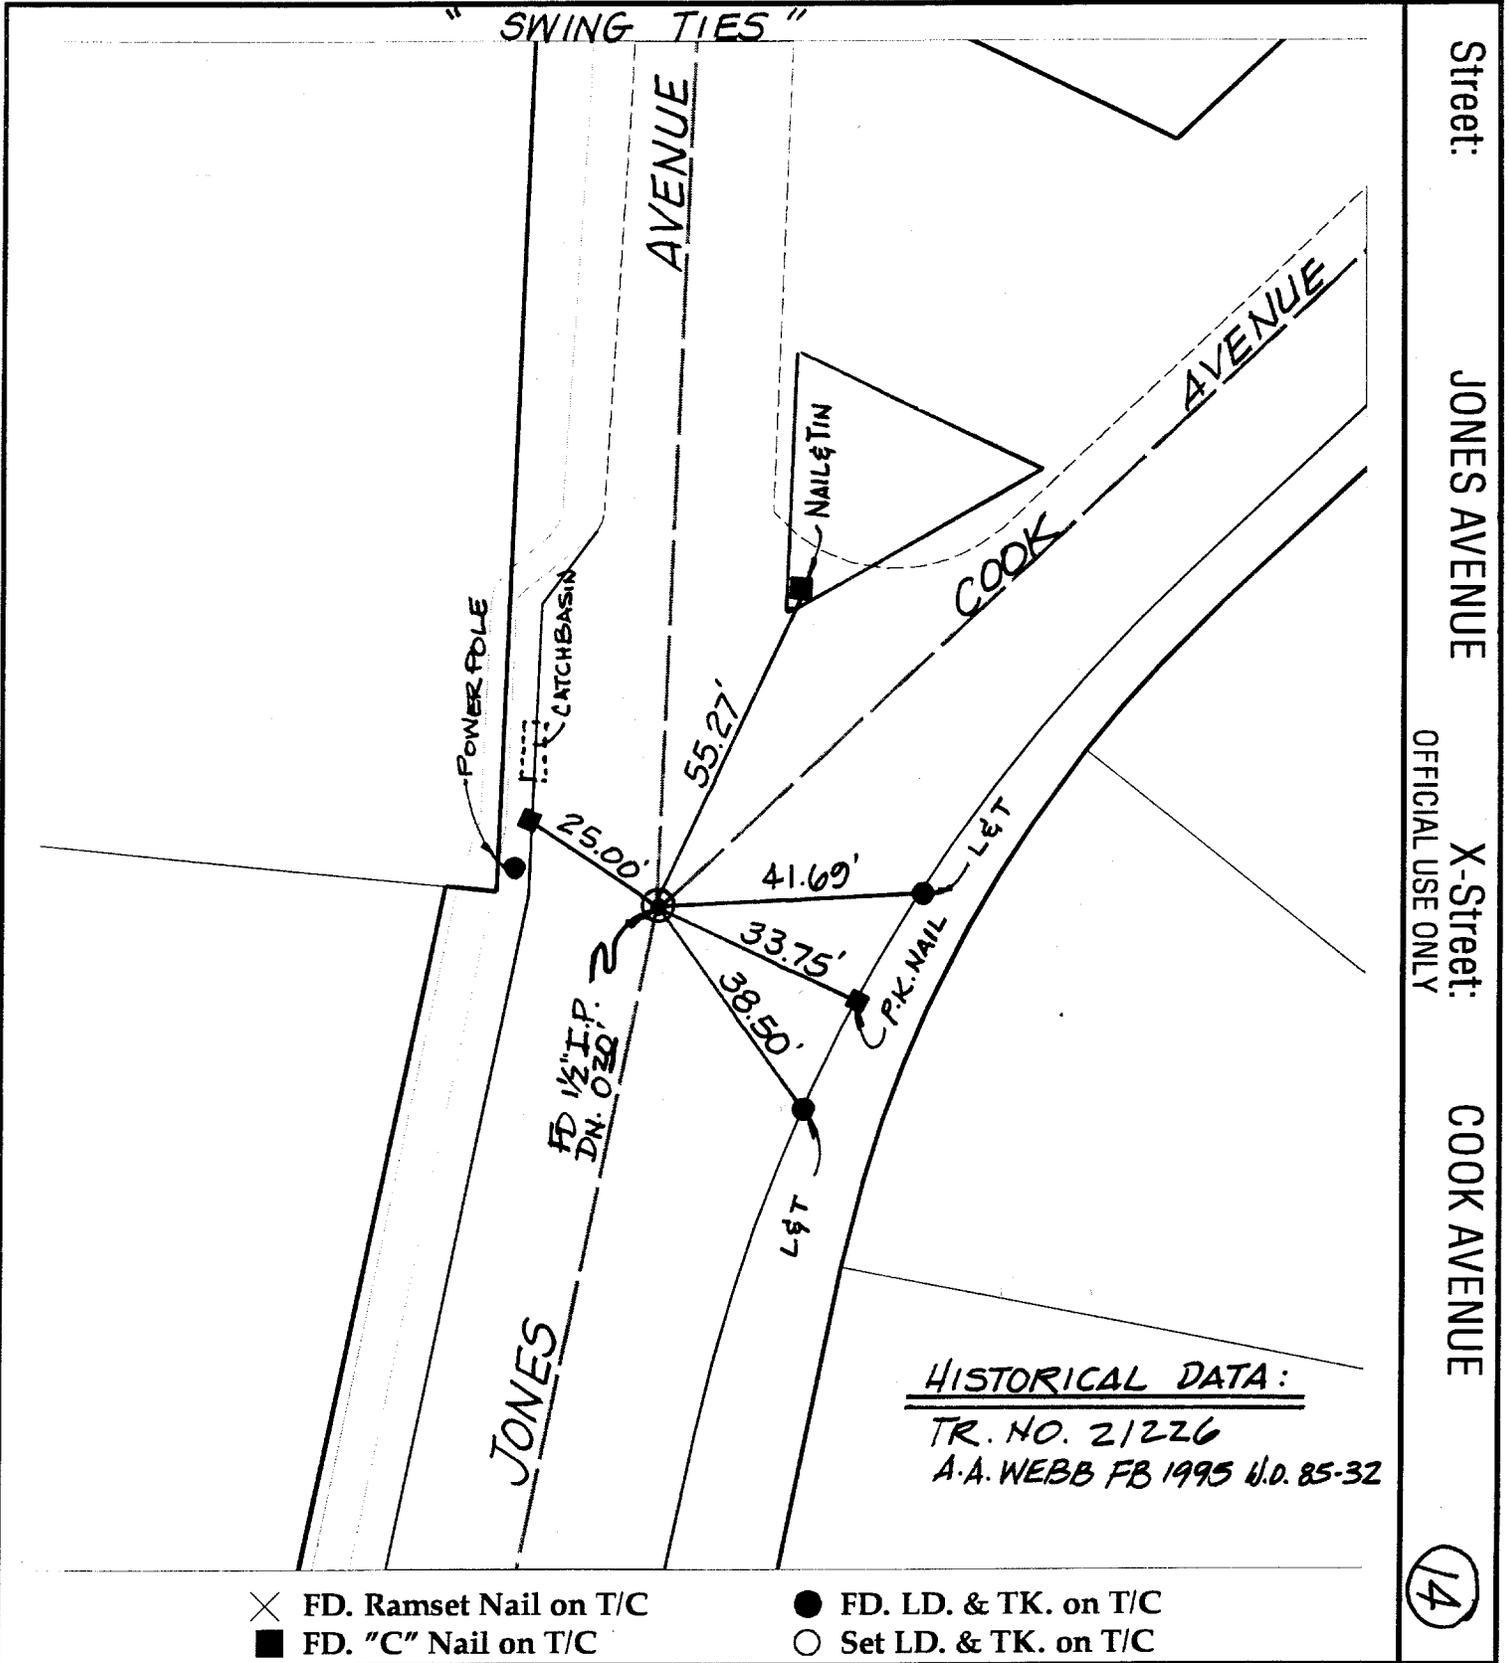

Street: JONES AVENUE

X-Street: COOK AVENUE

OFFICIAL USE ONLY

HISTORICAL DATA:  
 TR. NO. 21226  
 A.A. WEBB FB 1995 U.D. 85-32

- ✕ FD. Ramset Nail on T/C
- FD. LD. & TK. on T/C
- FD. "C" Nail on T/C
- Set LD. & TK. on T/C

14

Scale: 1" = 30'

Date: 12/29/99

Drawn by: ESGATE

W.O.:

F.B.:

**OFFICIAL TIE PLAT**  
**CITY OF RIVERSIDE**

*These ties are for the purpose of perpetuating the found monumentation. No claim is made as to the relationship of the points or lines shown hereon to true boundary locations.*

Sheet 1 of 1

File No.: