


SWING TIES

HISTORICAL DATA:
TR. 8327, M.B. 89/29-30

Street: MAUDE STREET
X-Street: LORRAINE DRIVE
OFFICIAL USE ONLY

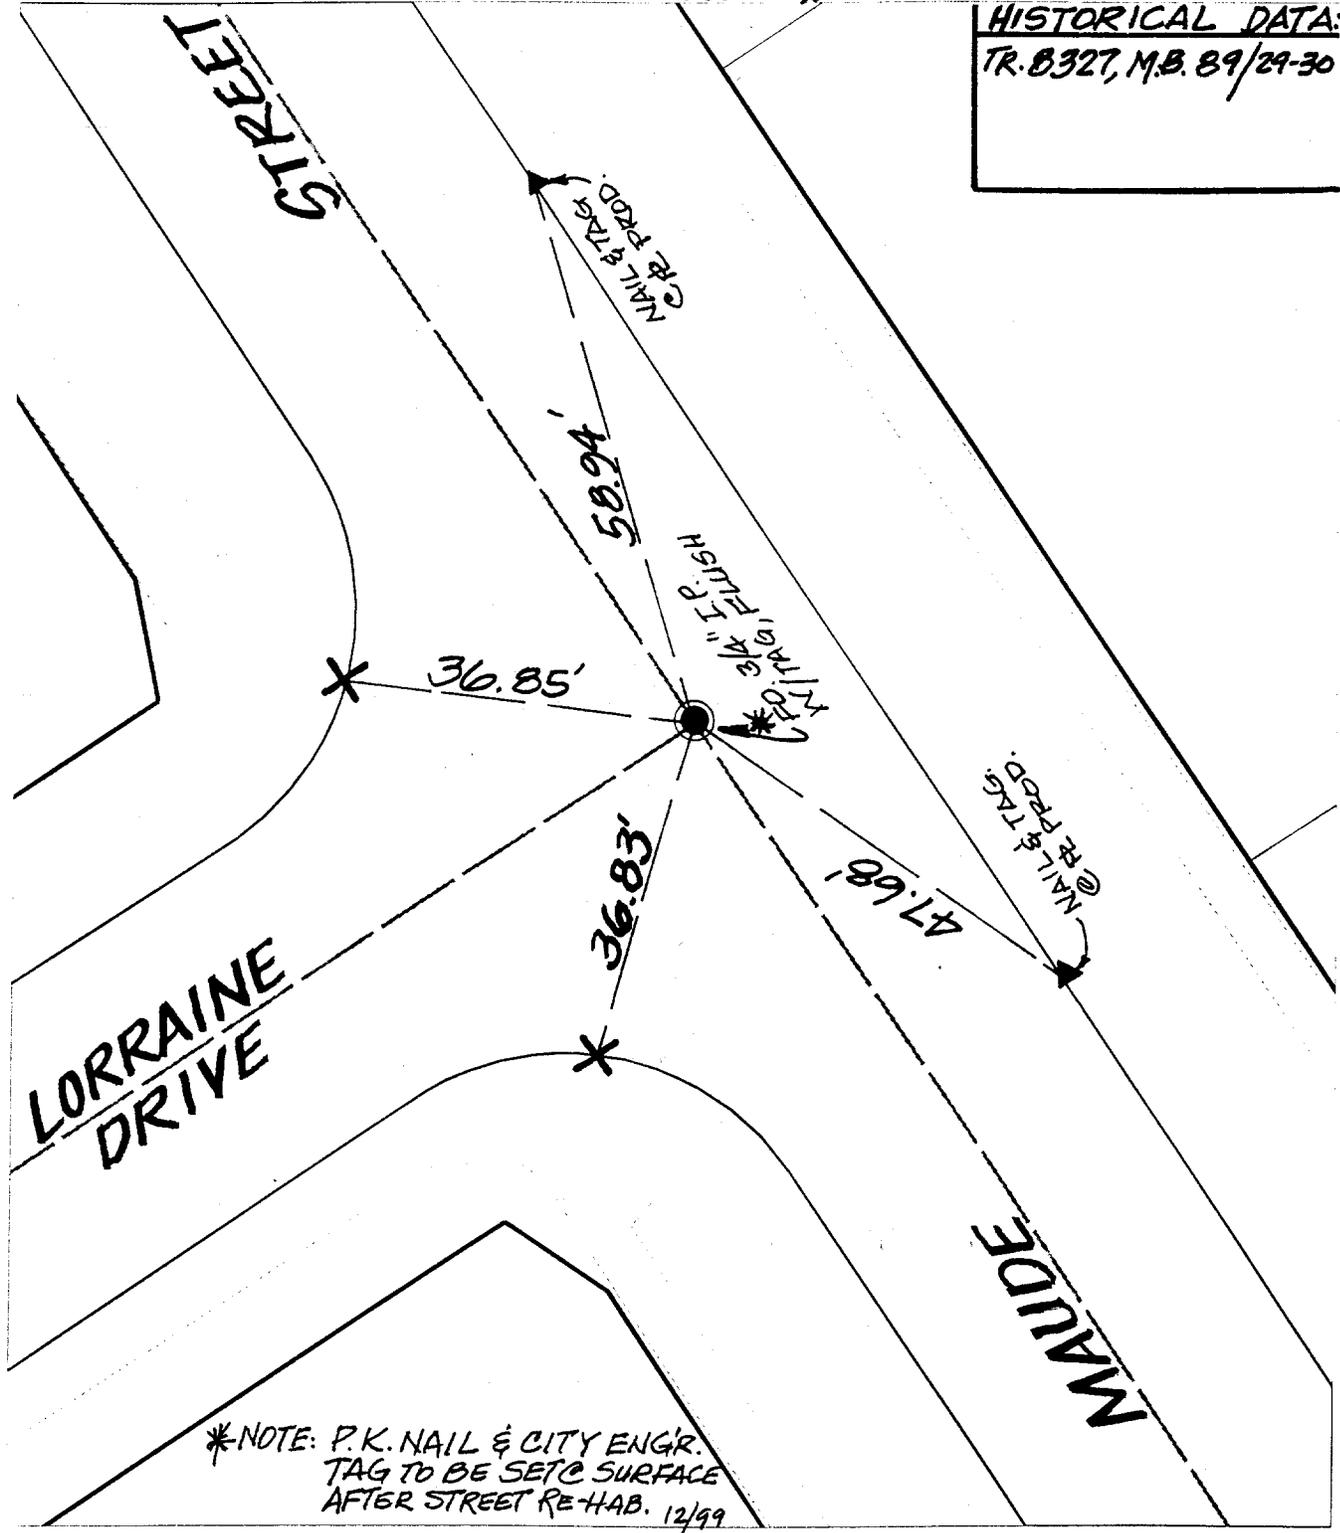

*NOTE: P.K. NAIL & CITY ENGR. TAG TO BE SET TO SURFACE AFTER STREET RE-HAB. 12/99

- ✕ FD. Ramset Nail on T/C
- FD. LD. & TK. on T/C
- FD. "C" Nail on T/C
- Set LD. & TK. on T/C

Scale: 1" = 20'
Date: 09/11/98
Drawn by: scurtis
W.O.:
F.B.:

OFFICIAL TIE PLAT

CITY OF RIVERSIDE

These ties are for the purpose of perpetuating the found monumentation. No claim is made as to the relationship of the points or lines shown hereon to true boundary locations.



Sheet 1 of 1
File No.: