


4856.TIF

SURVEY OF LINCOLN AVE INDEX LL 11 PAGE 26-A
SURVEYED BY GARCIA-FANNING-CAVAREZZI DATE MAY 18, 1984

Street: LINCOLN AVE

X-Street: BELLOIT AVE
OFFICIAL USE ONLY

BELLOIT AVE

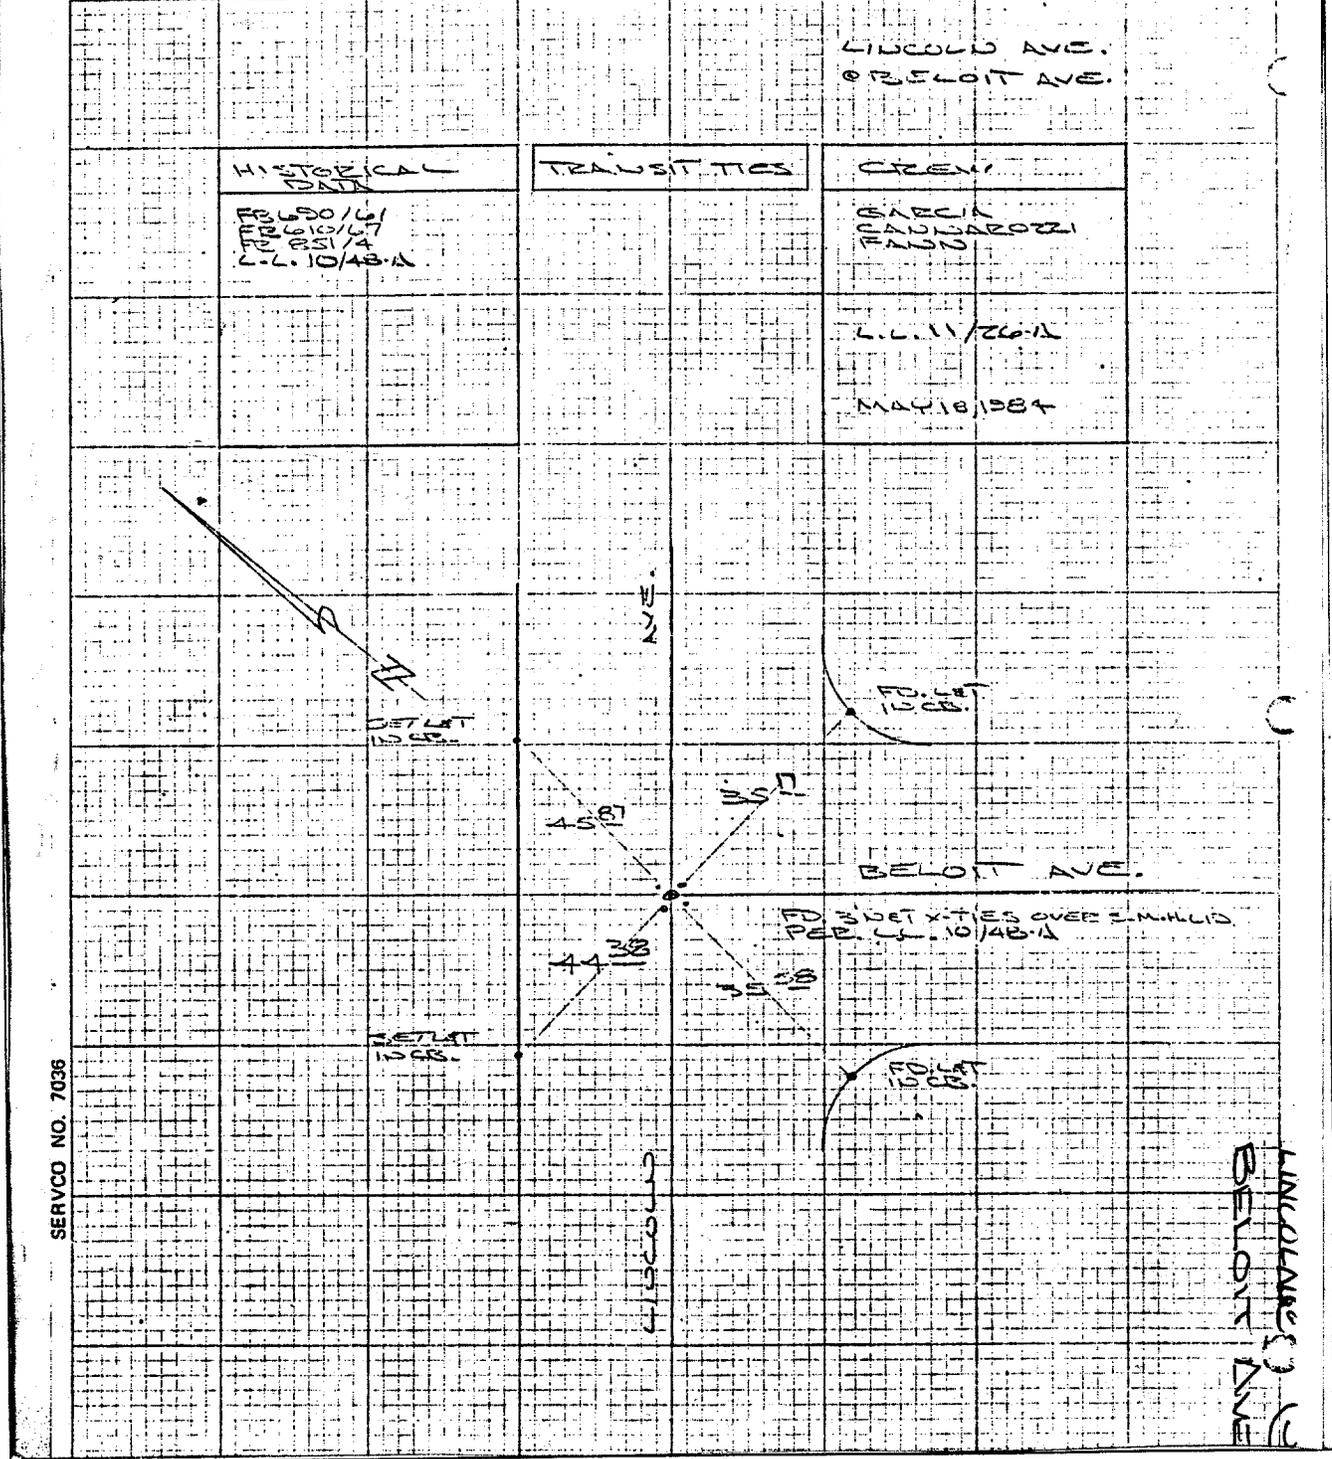

SERVCO NO. 7036

- ✕ FD. Ramset Nail on T/C
- FD. LD. & TK. on T/C
- FD. "C" Nail on T/C
- Set LD. & TK. on T/C

Scale:
Date:
Drawn by:
W.O.:
F.B.:

OFFICIAL TIE PLAT

CITY OF RIVERSIDE

These ties are for the purpose of perpetuating the found monumentation. No claim is made as to the relationship of the points or lines shown hereon to true boundary locations.

Sheet 1 of 1
File No.: