

BABB AVE.


X-Street:
OFFICIAL USE ONLY

CREST AVE.

Street:

488.77F

HISTORICAL DATA
CRFB B-1 / 31

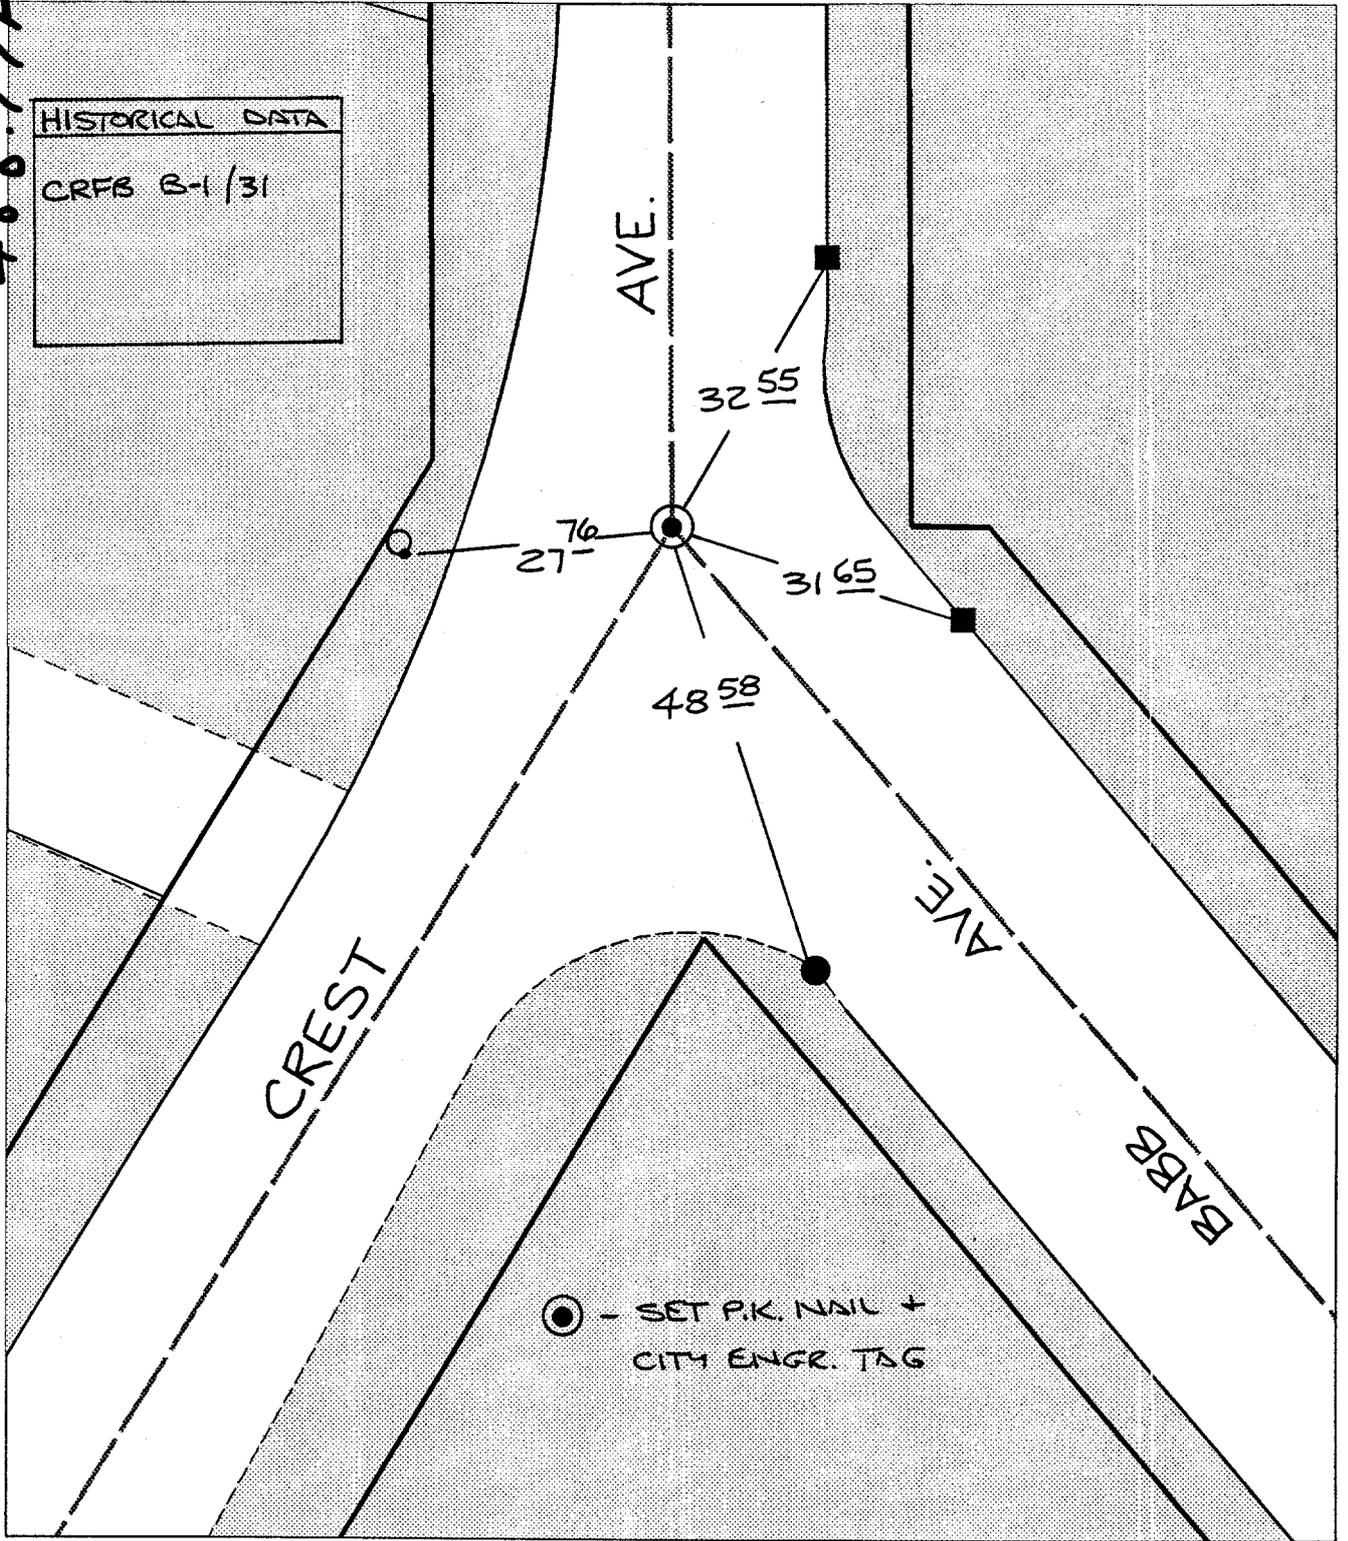

⊙ - SET P.I. NAIL +
CITY ENGR. TAG

- ✕ FD. Ramset Nail on T/C
- FD. LD. & TK. on T/C
- FD. "C" Nail on T/C
- Set LD. & TK. on T/C

Scale: 1" = 20'

Date: 08/28/98 7/17/98


Drawn by: scurtis 252

W.O.:

F.B.:

OFFICIAL TIE PLAT

CITY OF RIVERSIDE

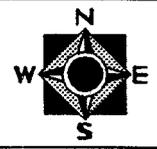

These ties are for the purpose of perpetuating the found monumentation. No claim is made as to the relationship of the points or lines shown hereon to true boundary locations.

Sheet 1 of 1

File No.: