


* SWING TIES *

HISTORICAL DATA:
CRFB 703/49

Street: KEITH ST
X-Street: ANDERSON AVE.
OFFICIAL USE ONLY

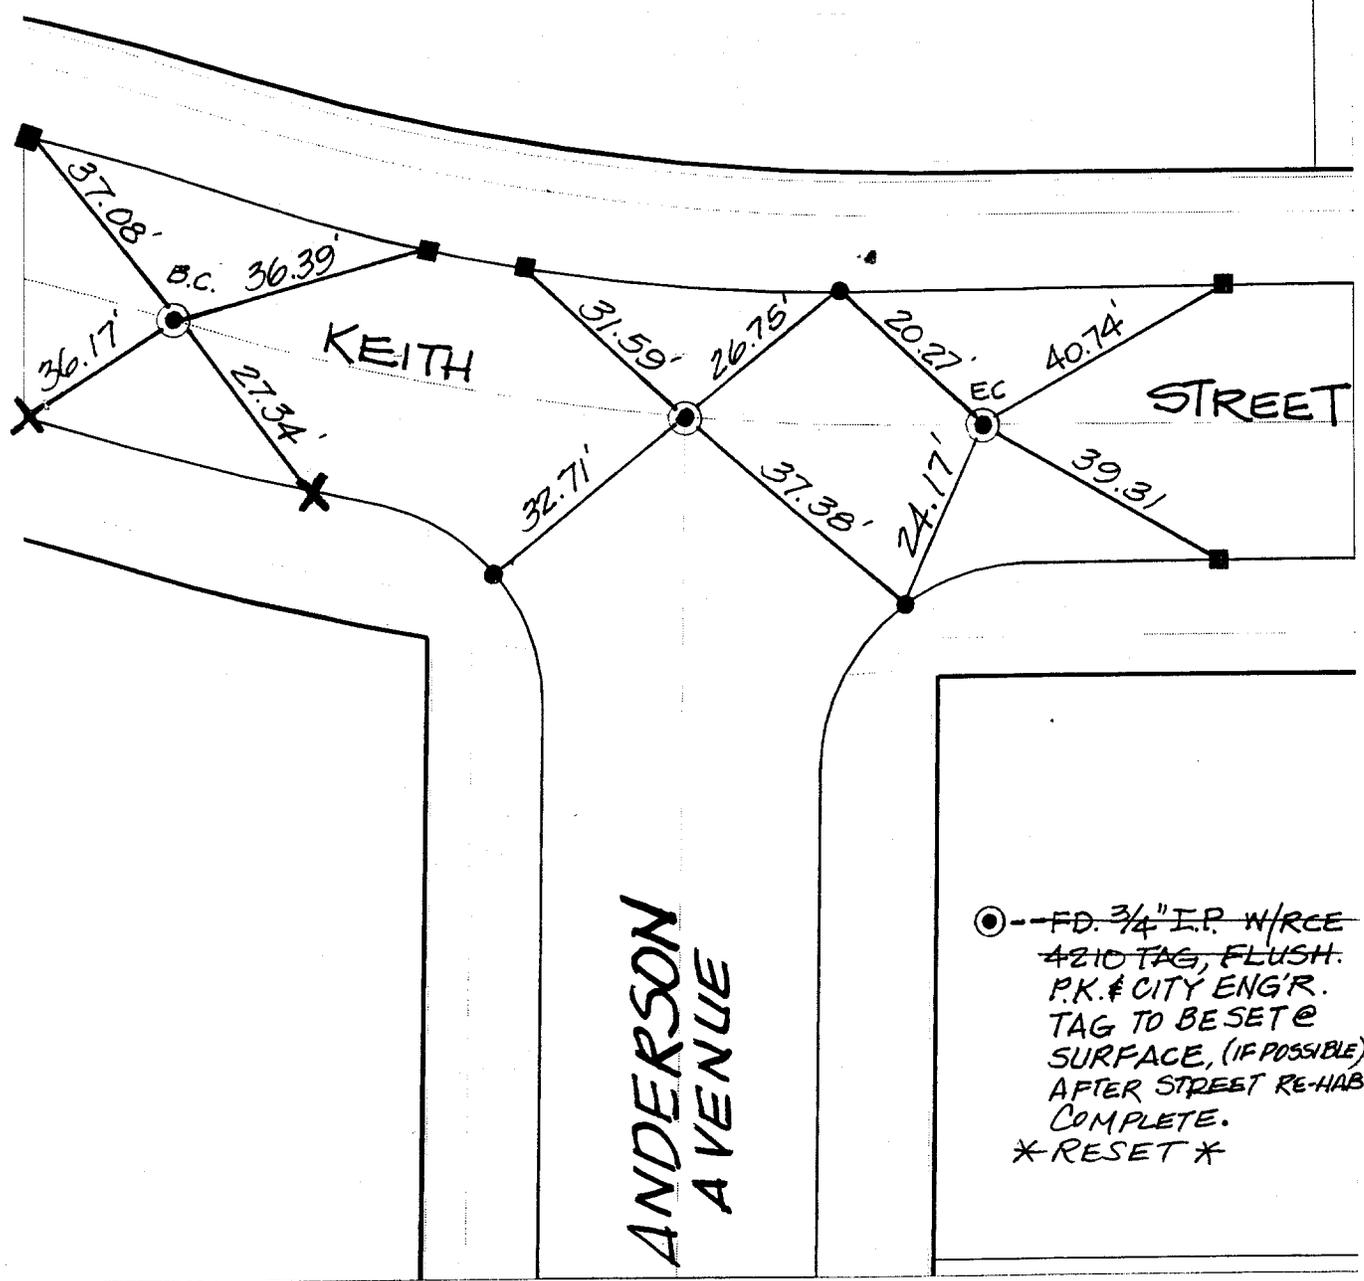


○ -- FD. 3/4" I.P. W/RCE
4210 TAG, FLUSH.
P.K. & CITY ENG'R.
TAG TO BE SET @
SURFACE, (IF POSSIBLE)
AFTER STREET RE-HAB
COMPLETE.
* RESET *

- ✕ FD. Ramset Nail on T/C
- FD. LD. & TK. on T/C
- FD. "C" Nail on T/C
- Set LD. & TK. on T/C

Scale: 1" = 25' ~ N.T.S.
Date: 12/03/99
Drawn by: survey, ~~EGATE~~
W.O.:
F.B.:

OFFICIAL TIE PLAT
CITY OF RIVERSIDE

These ties are for the purpose of perpetuating the found monumentation. No claim is made as to the relationship of the points or lines shown hereon to true boundary locations.

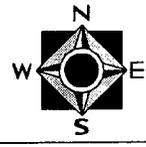

Sheet 1 of 1
File No.: