

TRANSIT TIES

5167.TIF

NOTE: P.K. AND CITY ENGINEER TAG TO BE SET @ SURFACE AFTER STREET CONSTRUCTION IS COMPLETE. (IF POSSIBLE)

HISTORICAL DATA

CRFB 797/20

() - INDICATES REC. DIST. PER. CITY
F.B. 797/20

Street:

MARLBOROUGH AVENUE


OFFICIAL USE ONLY

X-Street:

MATHEWS STREET

MARLBOROUGH

AVENUE

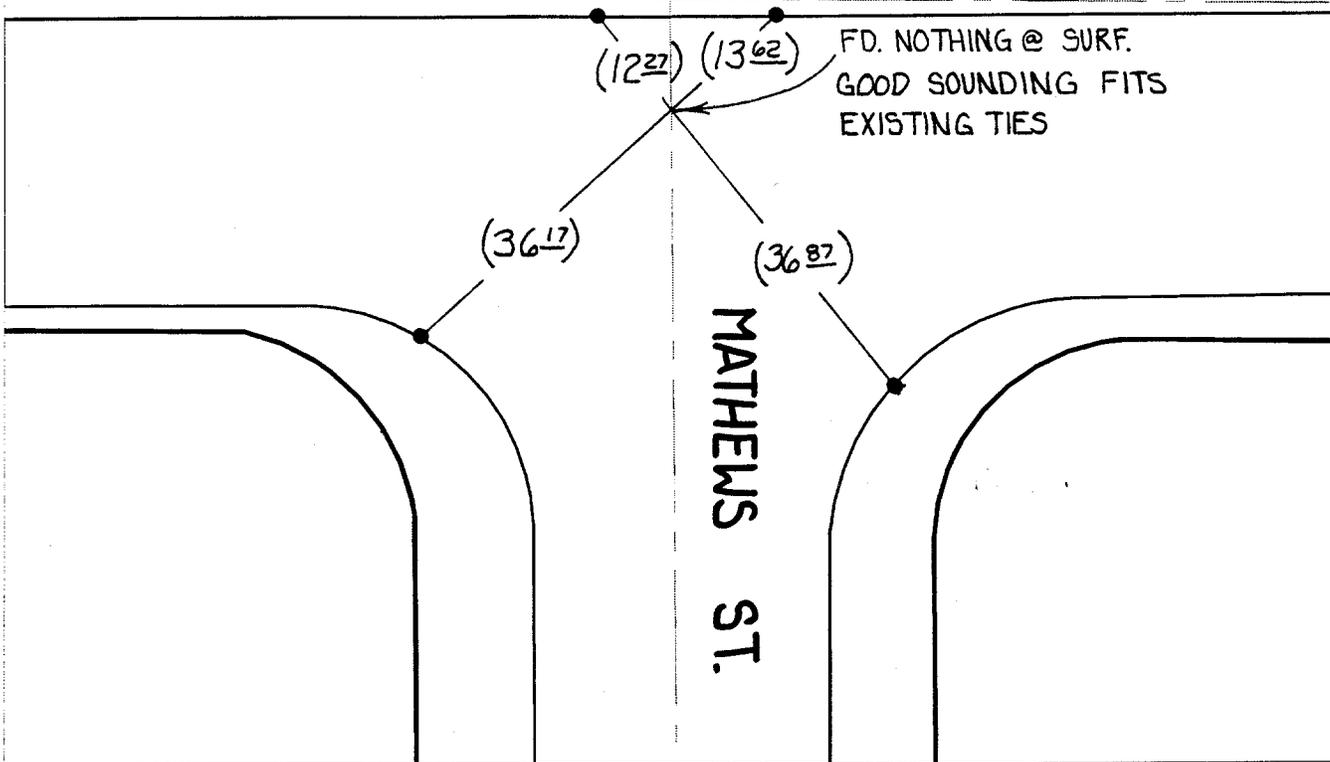

✗ FD. Ramset Nail on T/C
■ FD. "C" Nail on T/C

● FD. LD. & TK. on T/C
○ Set LD. & TK. on T/C

Scale: 1" = 20'

Date: 06/13/00

Drawn by: SURVEY

W.O.:

F.B.:

OFFICIAL TIE PLAT CITY OF RIVERSIDE

These ties are for the purpose of perpetuating the found monumentation. No claim is made as to the relationship of the points or lines shown hereon to true boundary locations.



Sheet 1 of 1

File No.: