


5312.135

TRANSIT TIES

HISTORICAL DATA

CRFB. LL 45/46, CRFB. 739/3,  
CRFB 717/76, CRFB 256/6

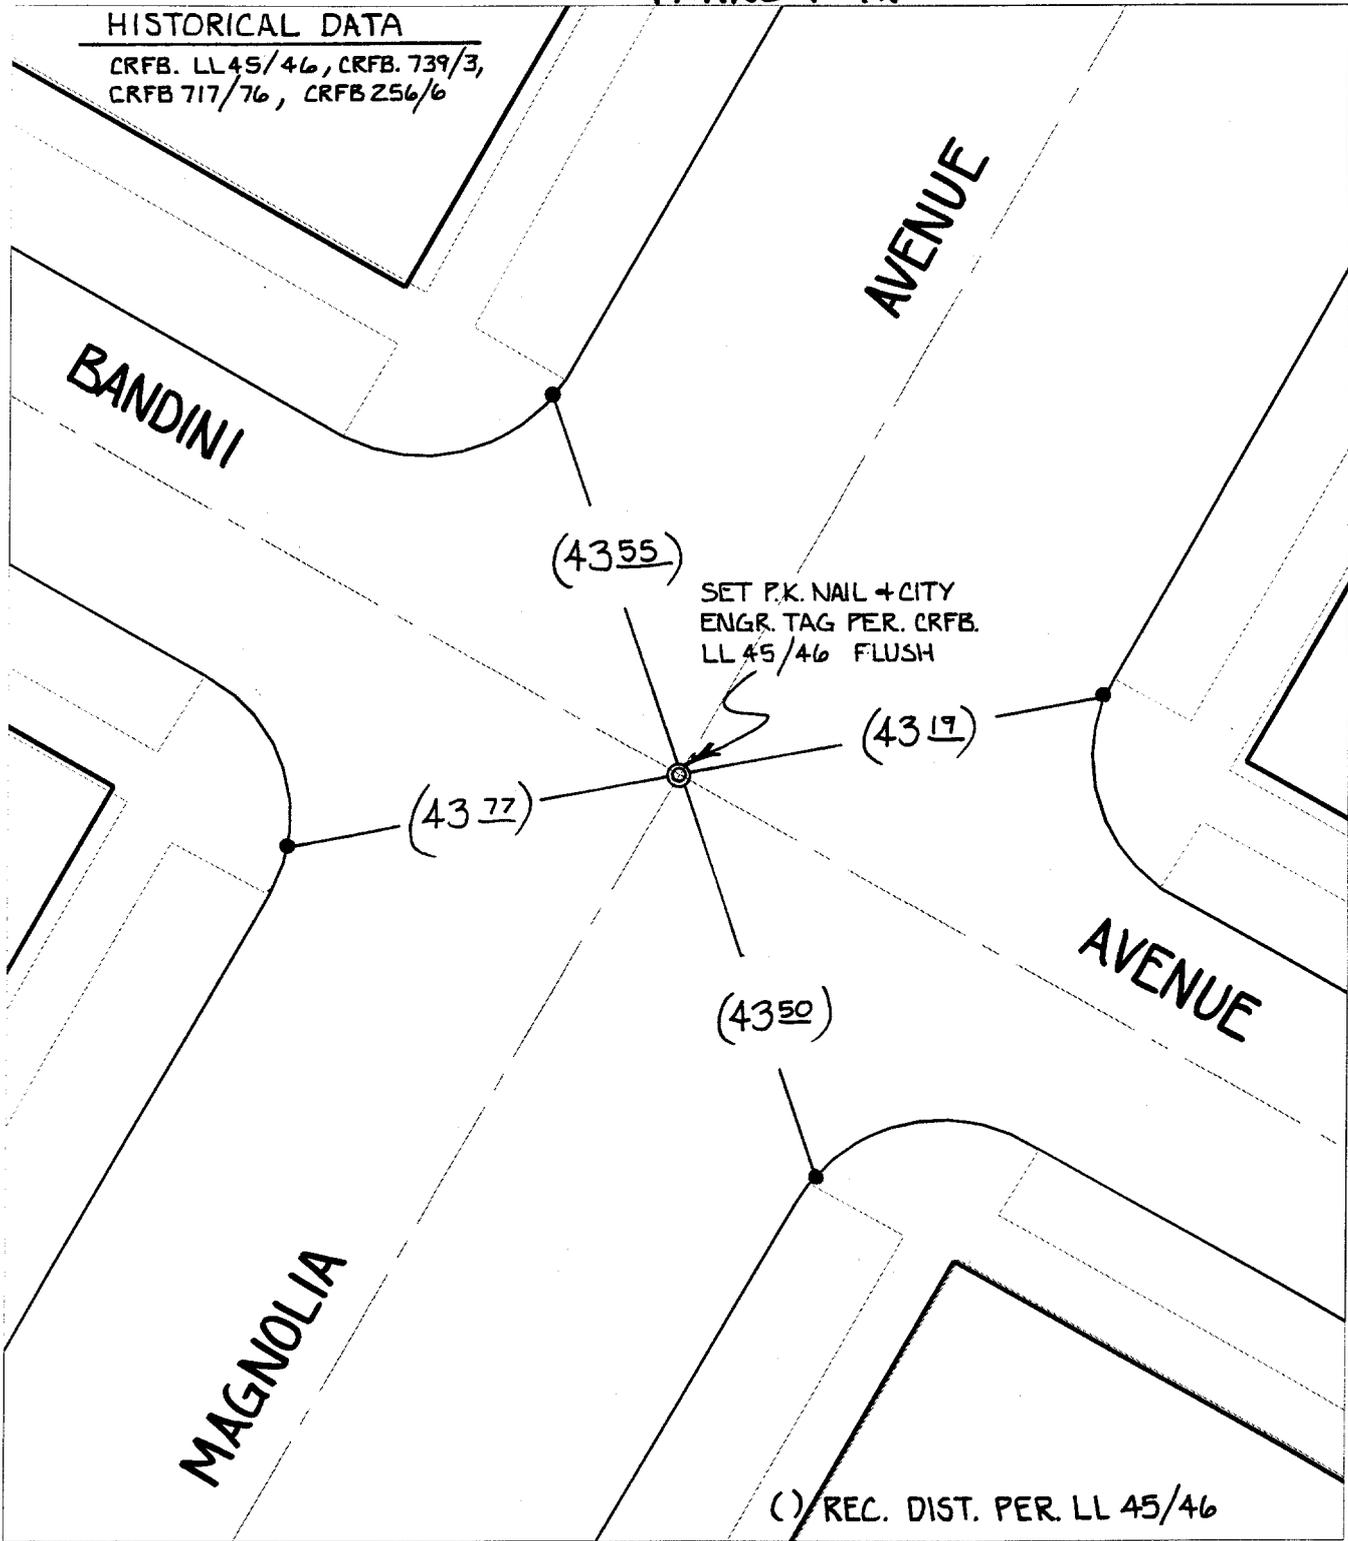

SET P.K. NAIL + CITY  
ENGR. TAG PER. CRFB.  
LL 45/46 FLUSH

( ) REC. DIST. PER. LL 45/46

- ✕ FD. Ramset Nail on T/C
- FD. LD. & TK. on T/C
- FD. "C" Nail on T/C
- Set LD. & TK. on T/C

Street: MAGNOLIA AVENUE  
X-Street: BANDINI AVENUE  
OFFICIAL USE ONLY

Scale: 1" = 20'  
 Date: 04/20/00  
 Drawn by: SURVEY  
 W.O.:  
 F.B.:

**OFFICIAL TIE PLAT**  
**CITY OF RIVERSIDE**

*These ties are for the purpose of perpetuating the found monumentation. No claim is made as to the relationship of the points or lines shown hereon to true boundary locations.*



Sheet 1 of 1  
 File No.: